

JULY 08, 2015

FEIRO MARINE LIFE CENTER


PORT ANGELES, WA




FEIRO MARINE LIFE CENTER



THE MILLER HULL PARTNERSHIP, LLP

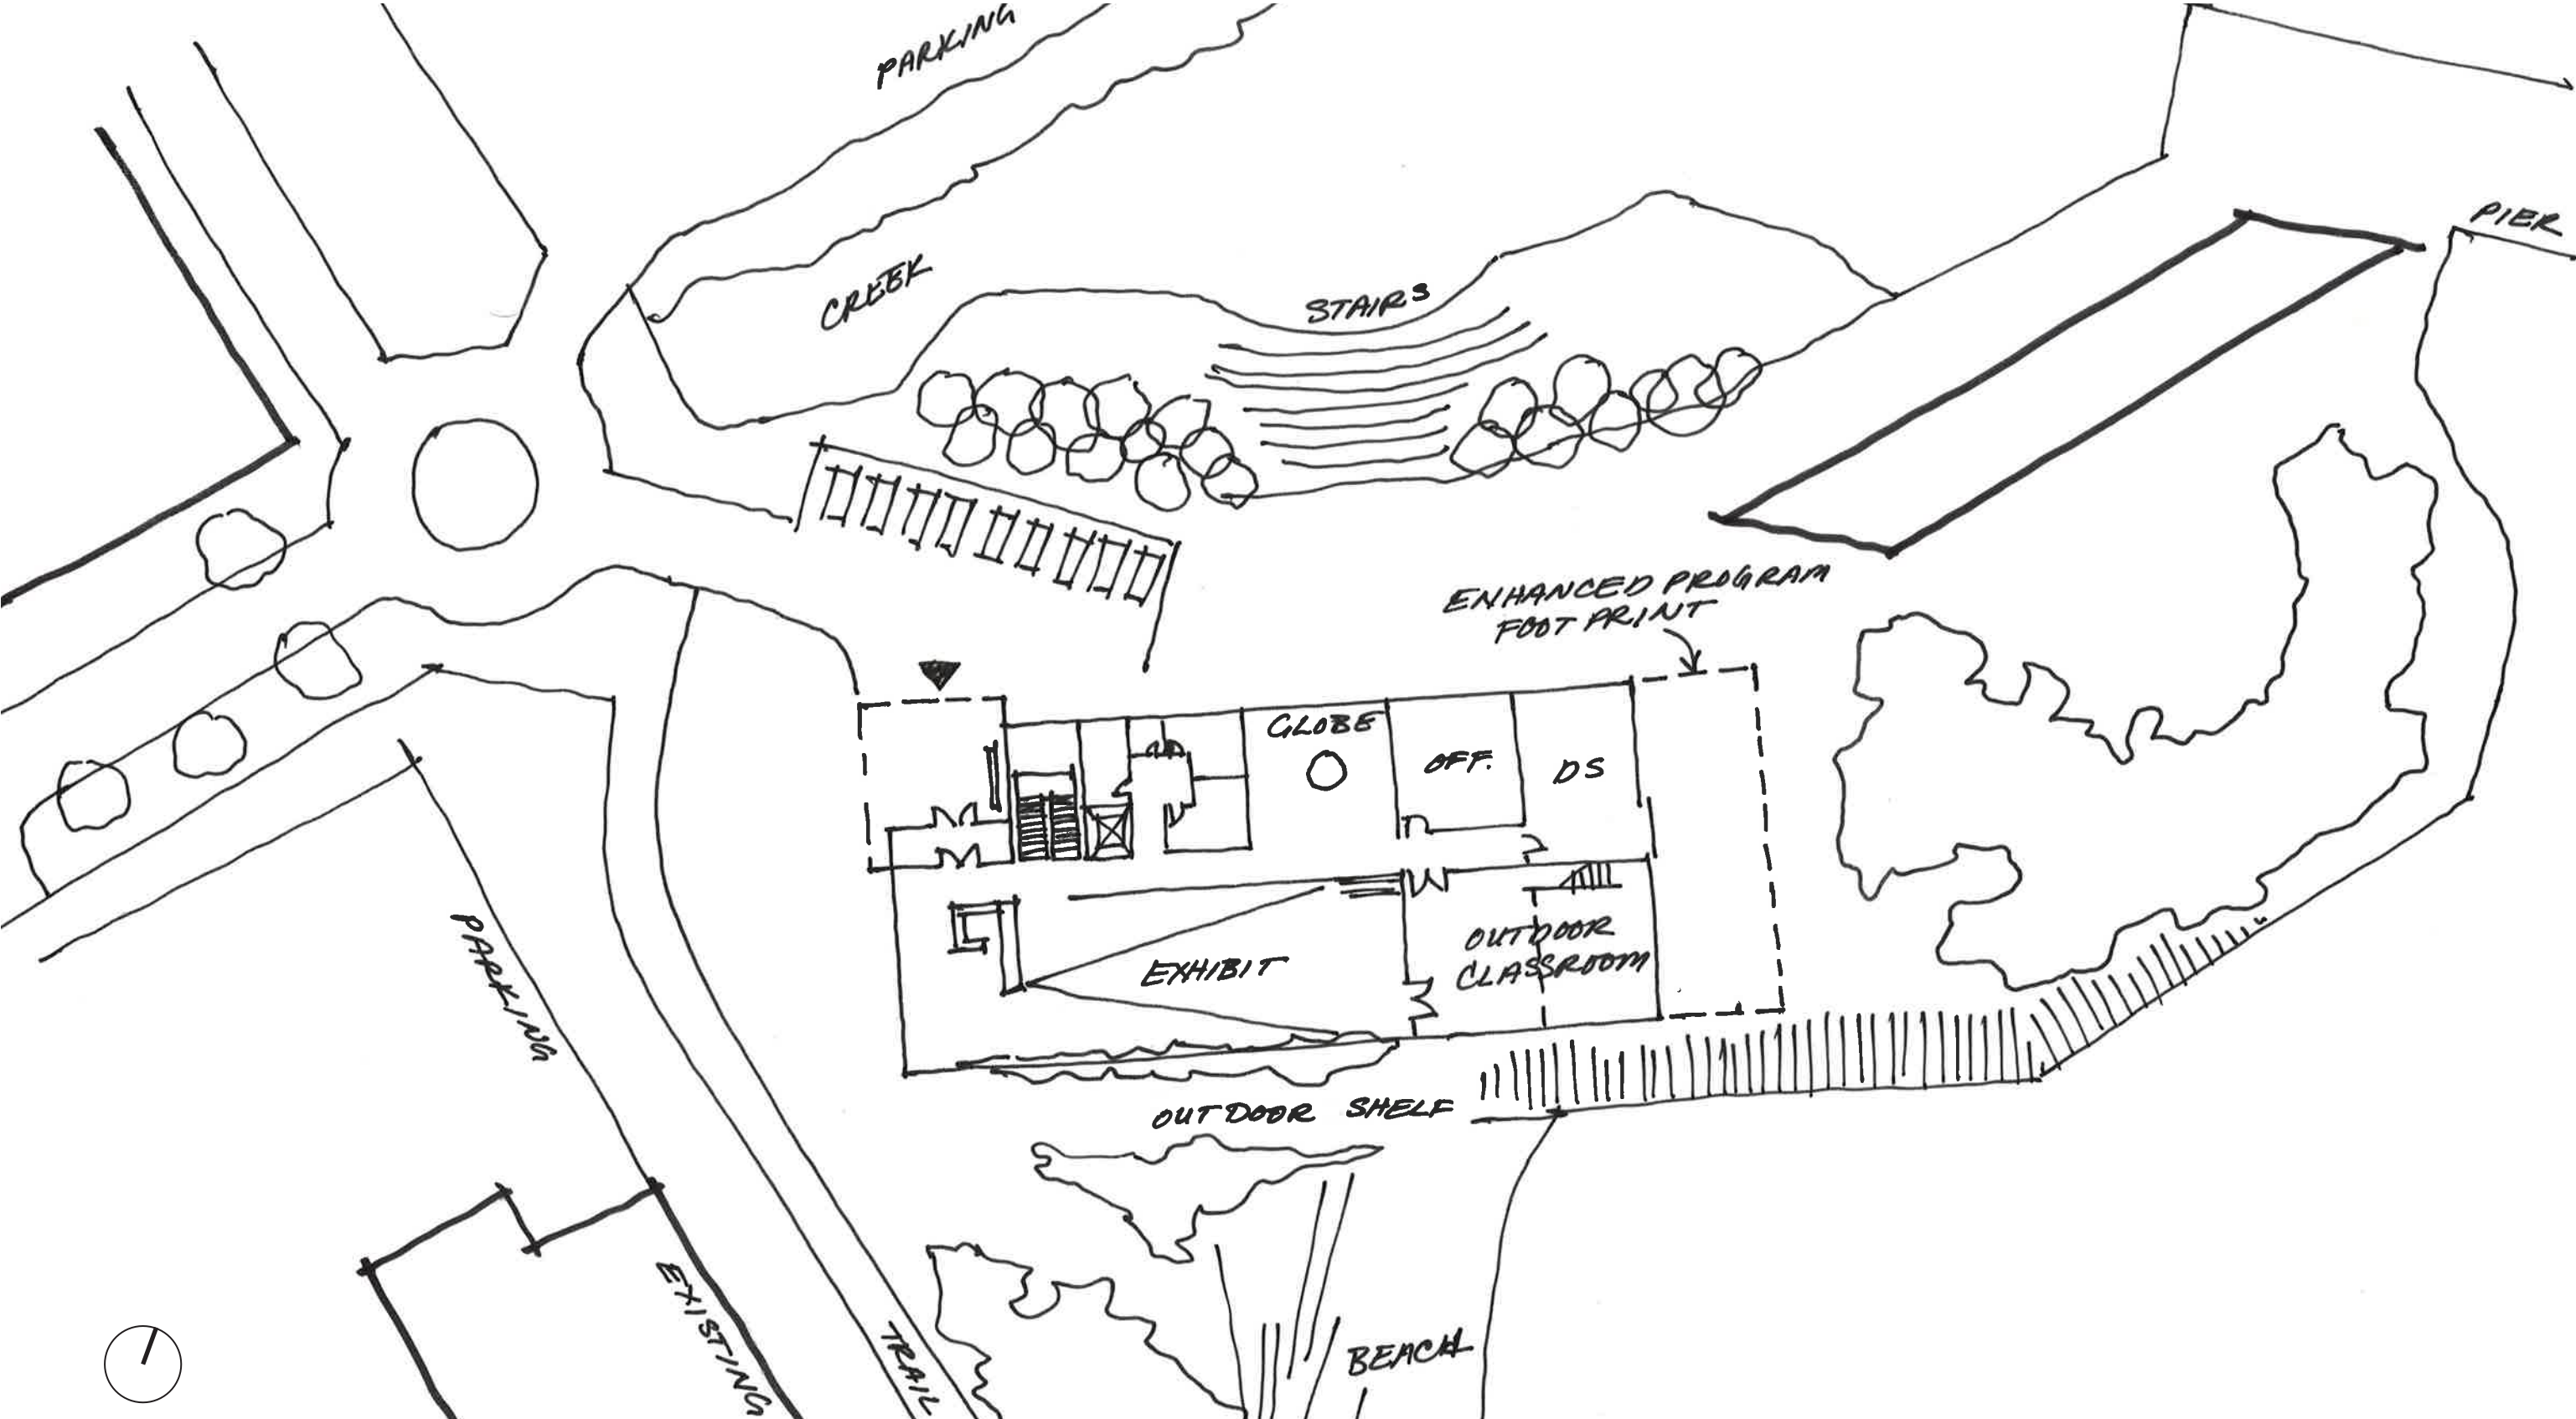

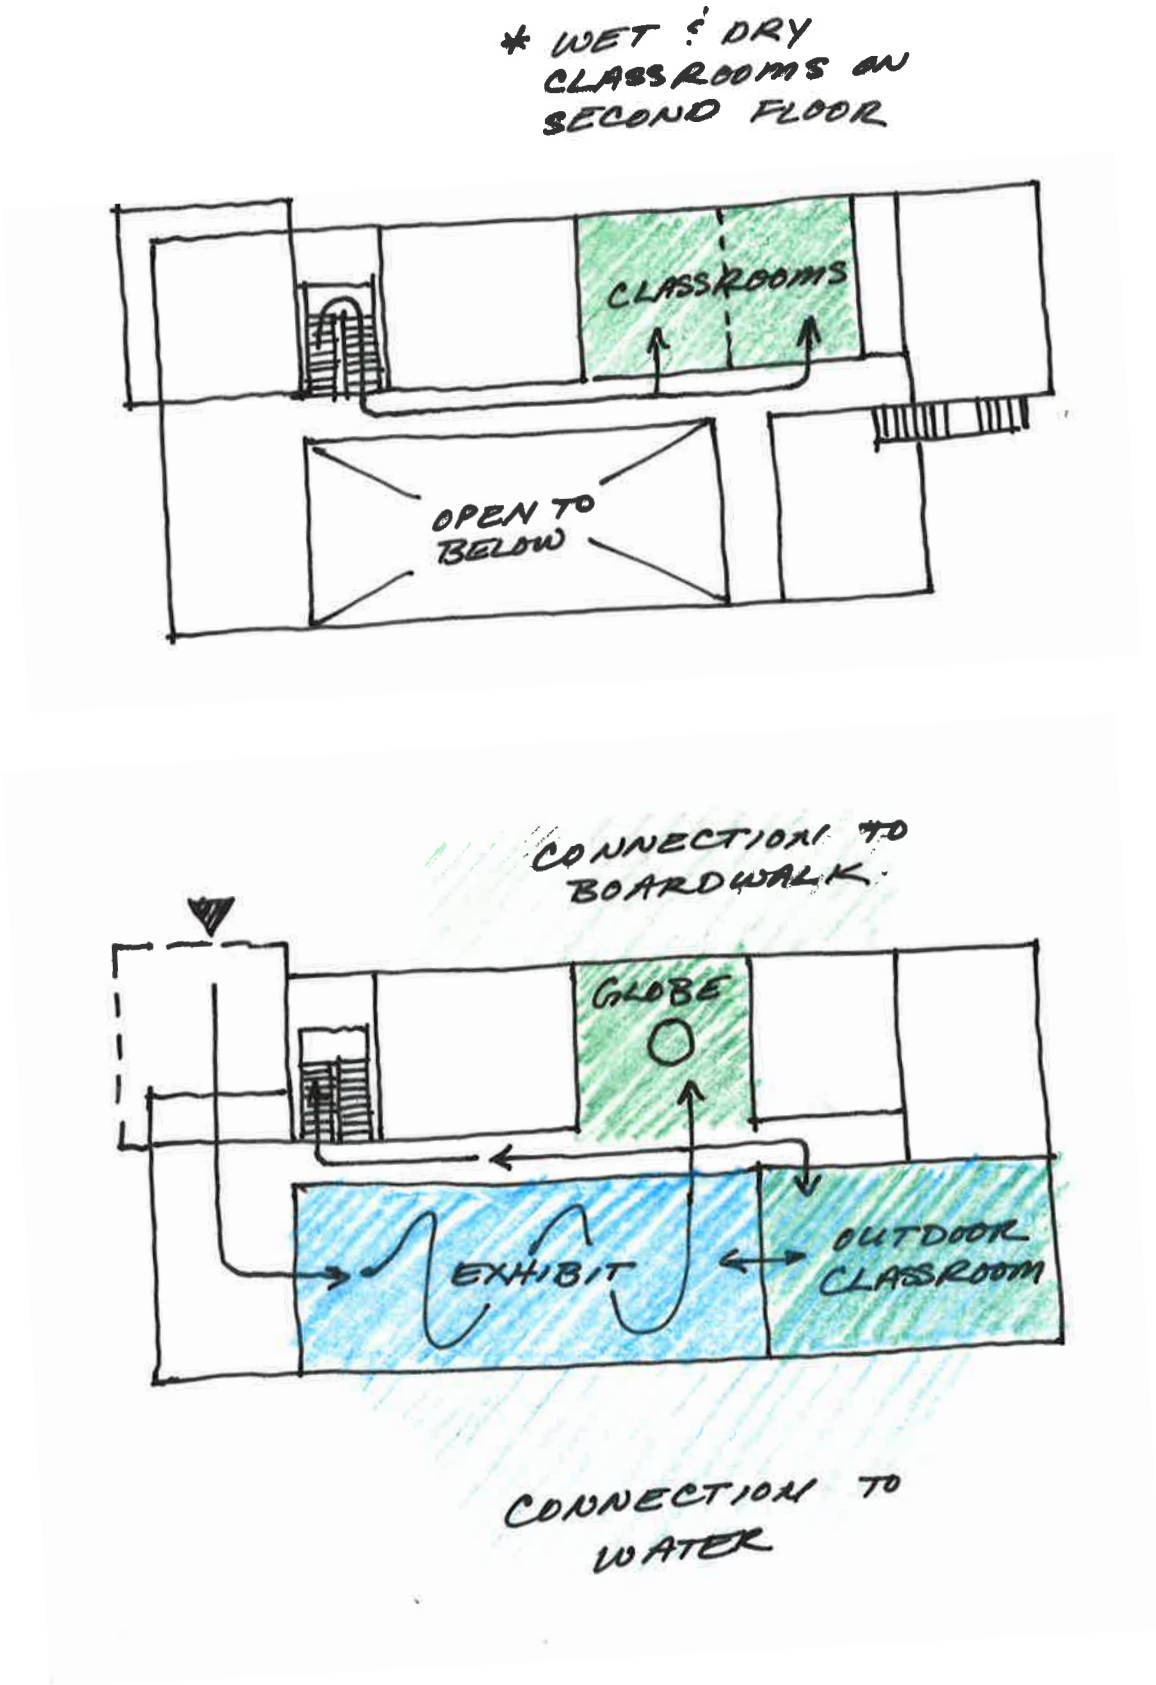


MAIN LEVEL	SQ FT
Shared Exhibits	4,094
Administration Space	658
Shared Operations	1,002
Circulation and Bathrooms	1,253
TOTAL NET SQ FT	7,007

UPPER LEVEL	
Shared Educational Spaces	1,204
Meeting and Library	1,909
Shared Operations	197
Circulation and Bathrooms	1,472
TOTAL NET SQ FT	4,782


TOTAL GROSS SQ FT	13,393
-------------------	--------

BASE PROGRAM
GROUND FLOOR PLAN

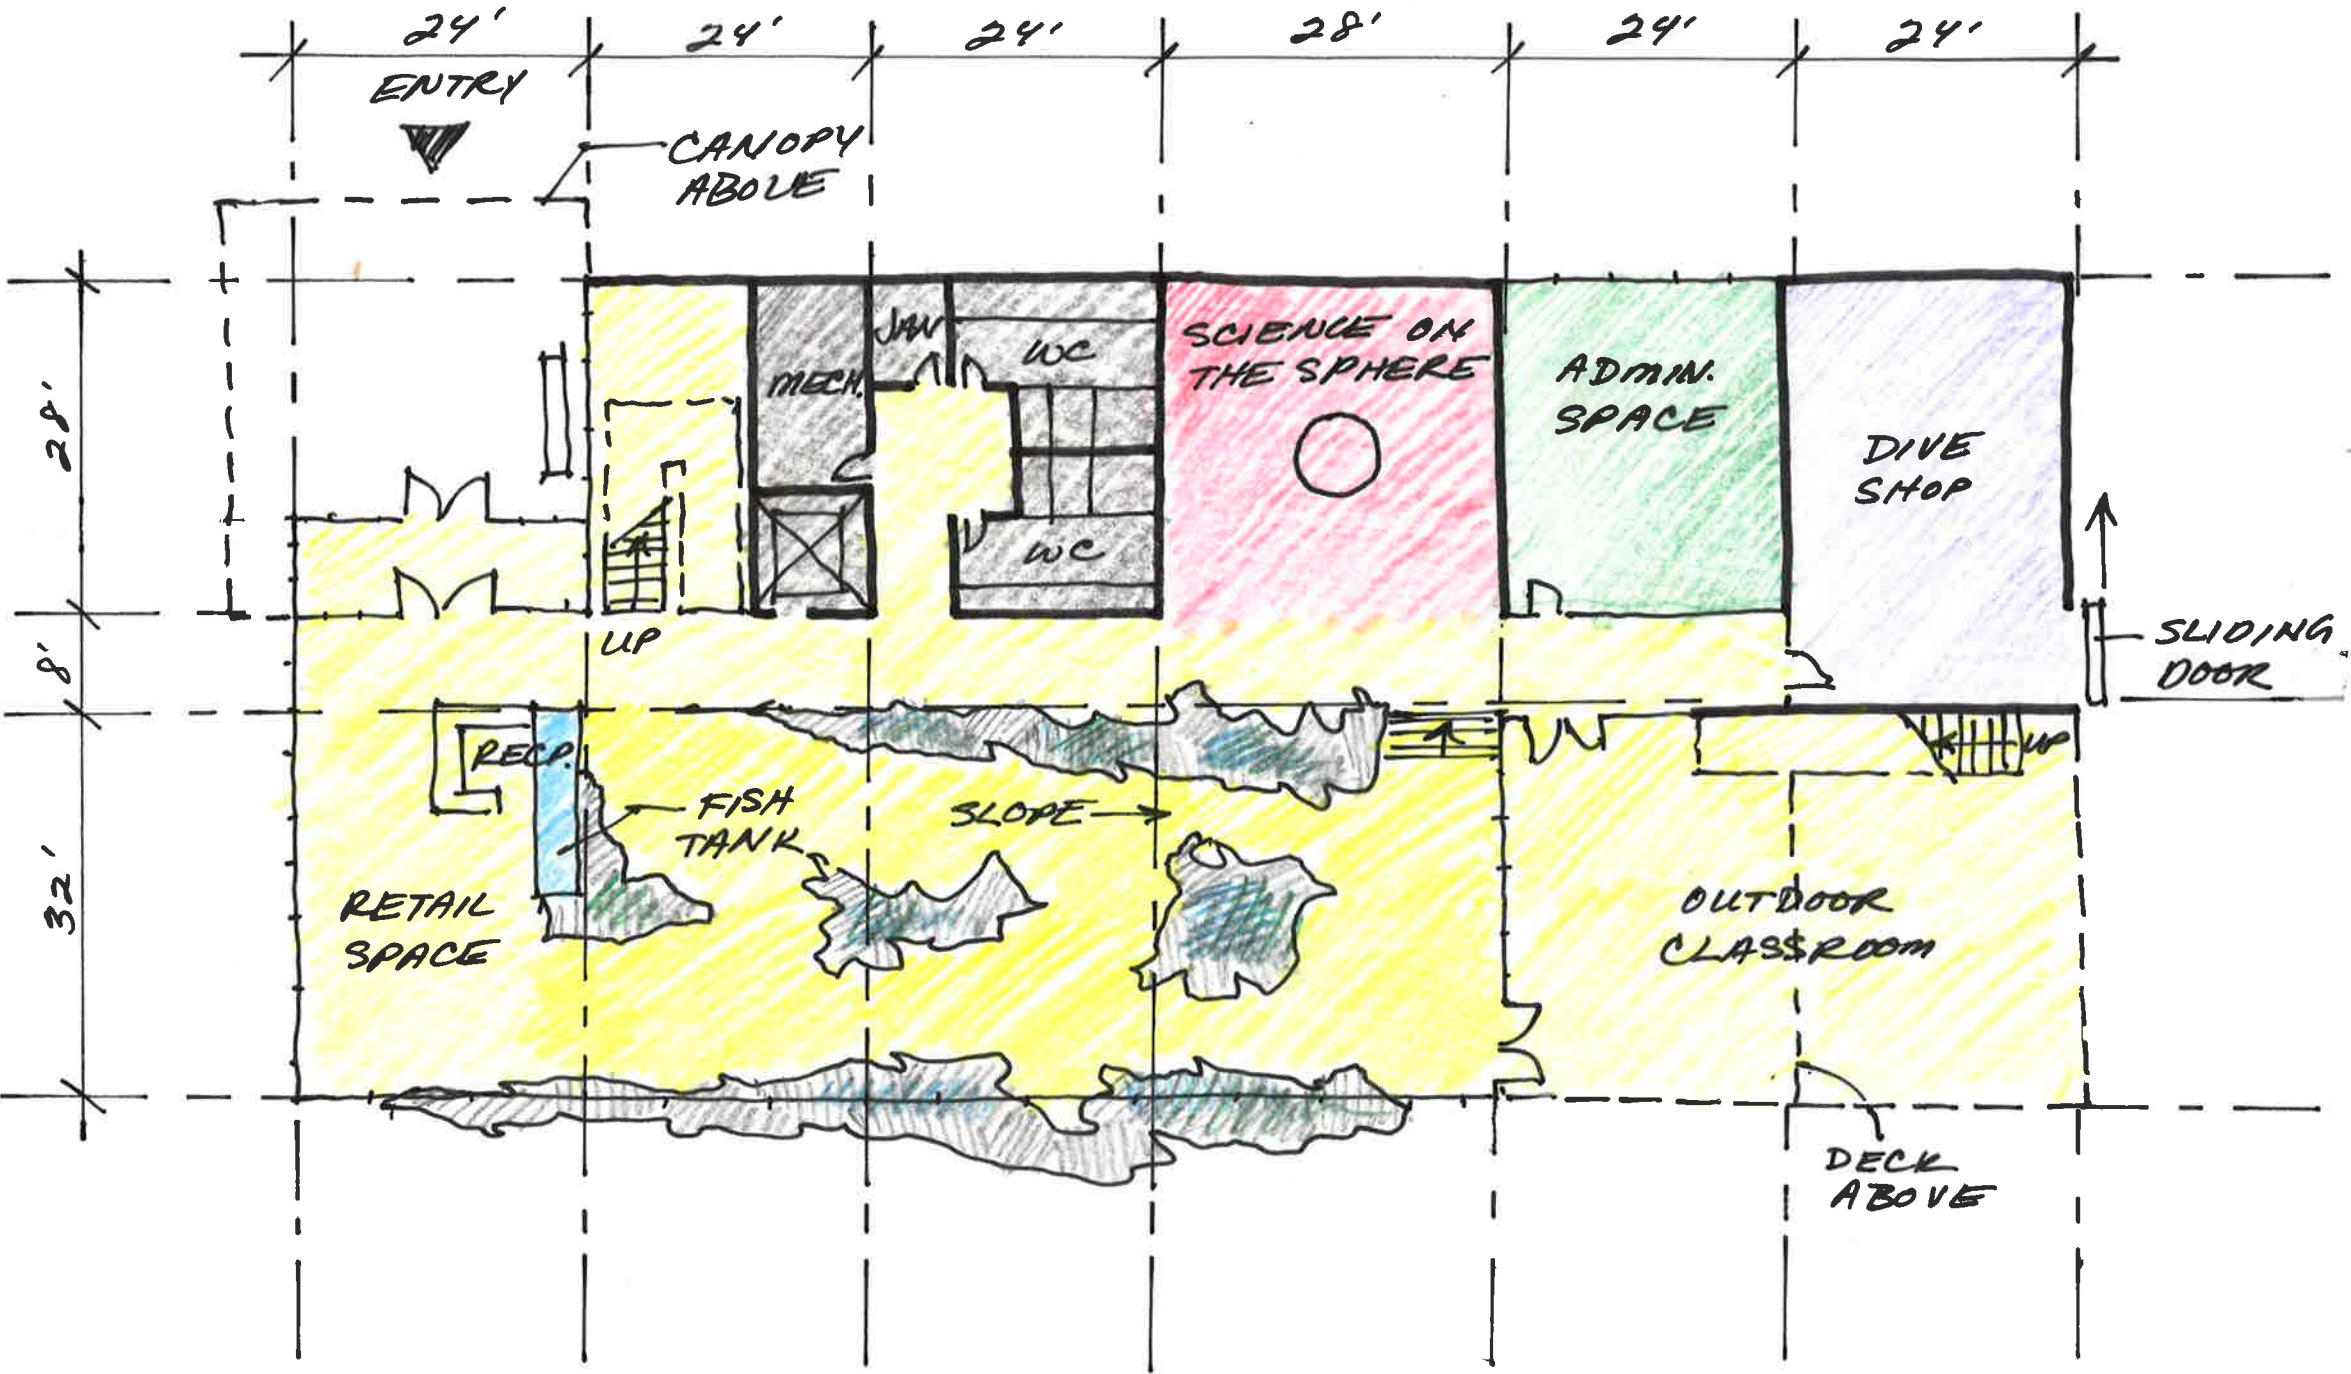


SCALE: 1/16"

BASE PROGRAM
UPPER FLOOR PLAN

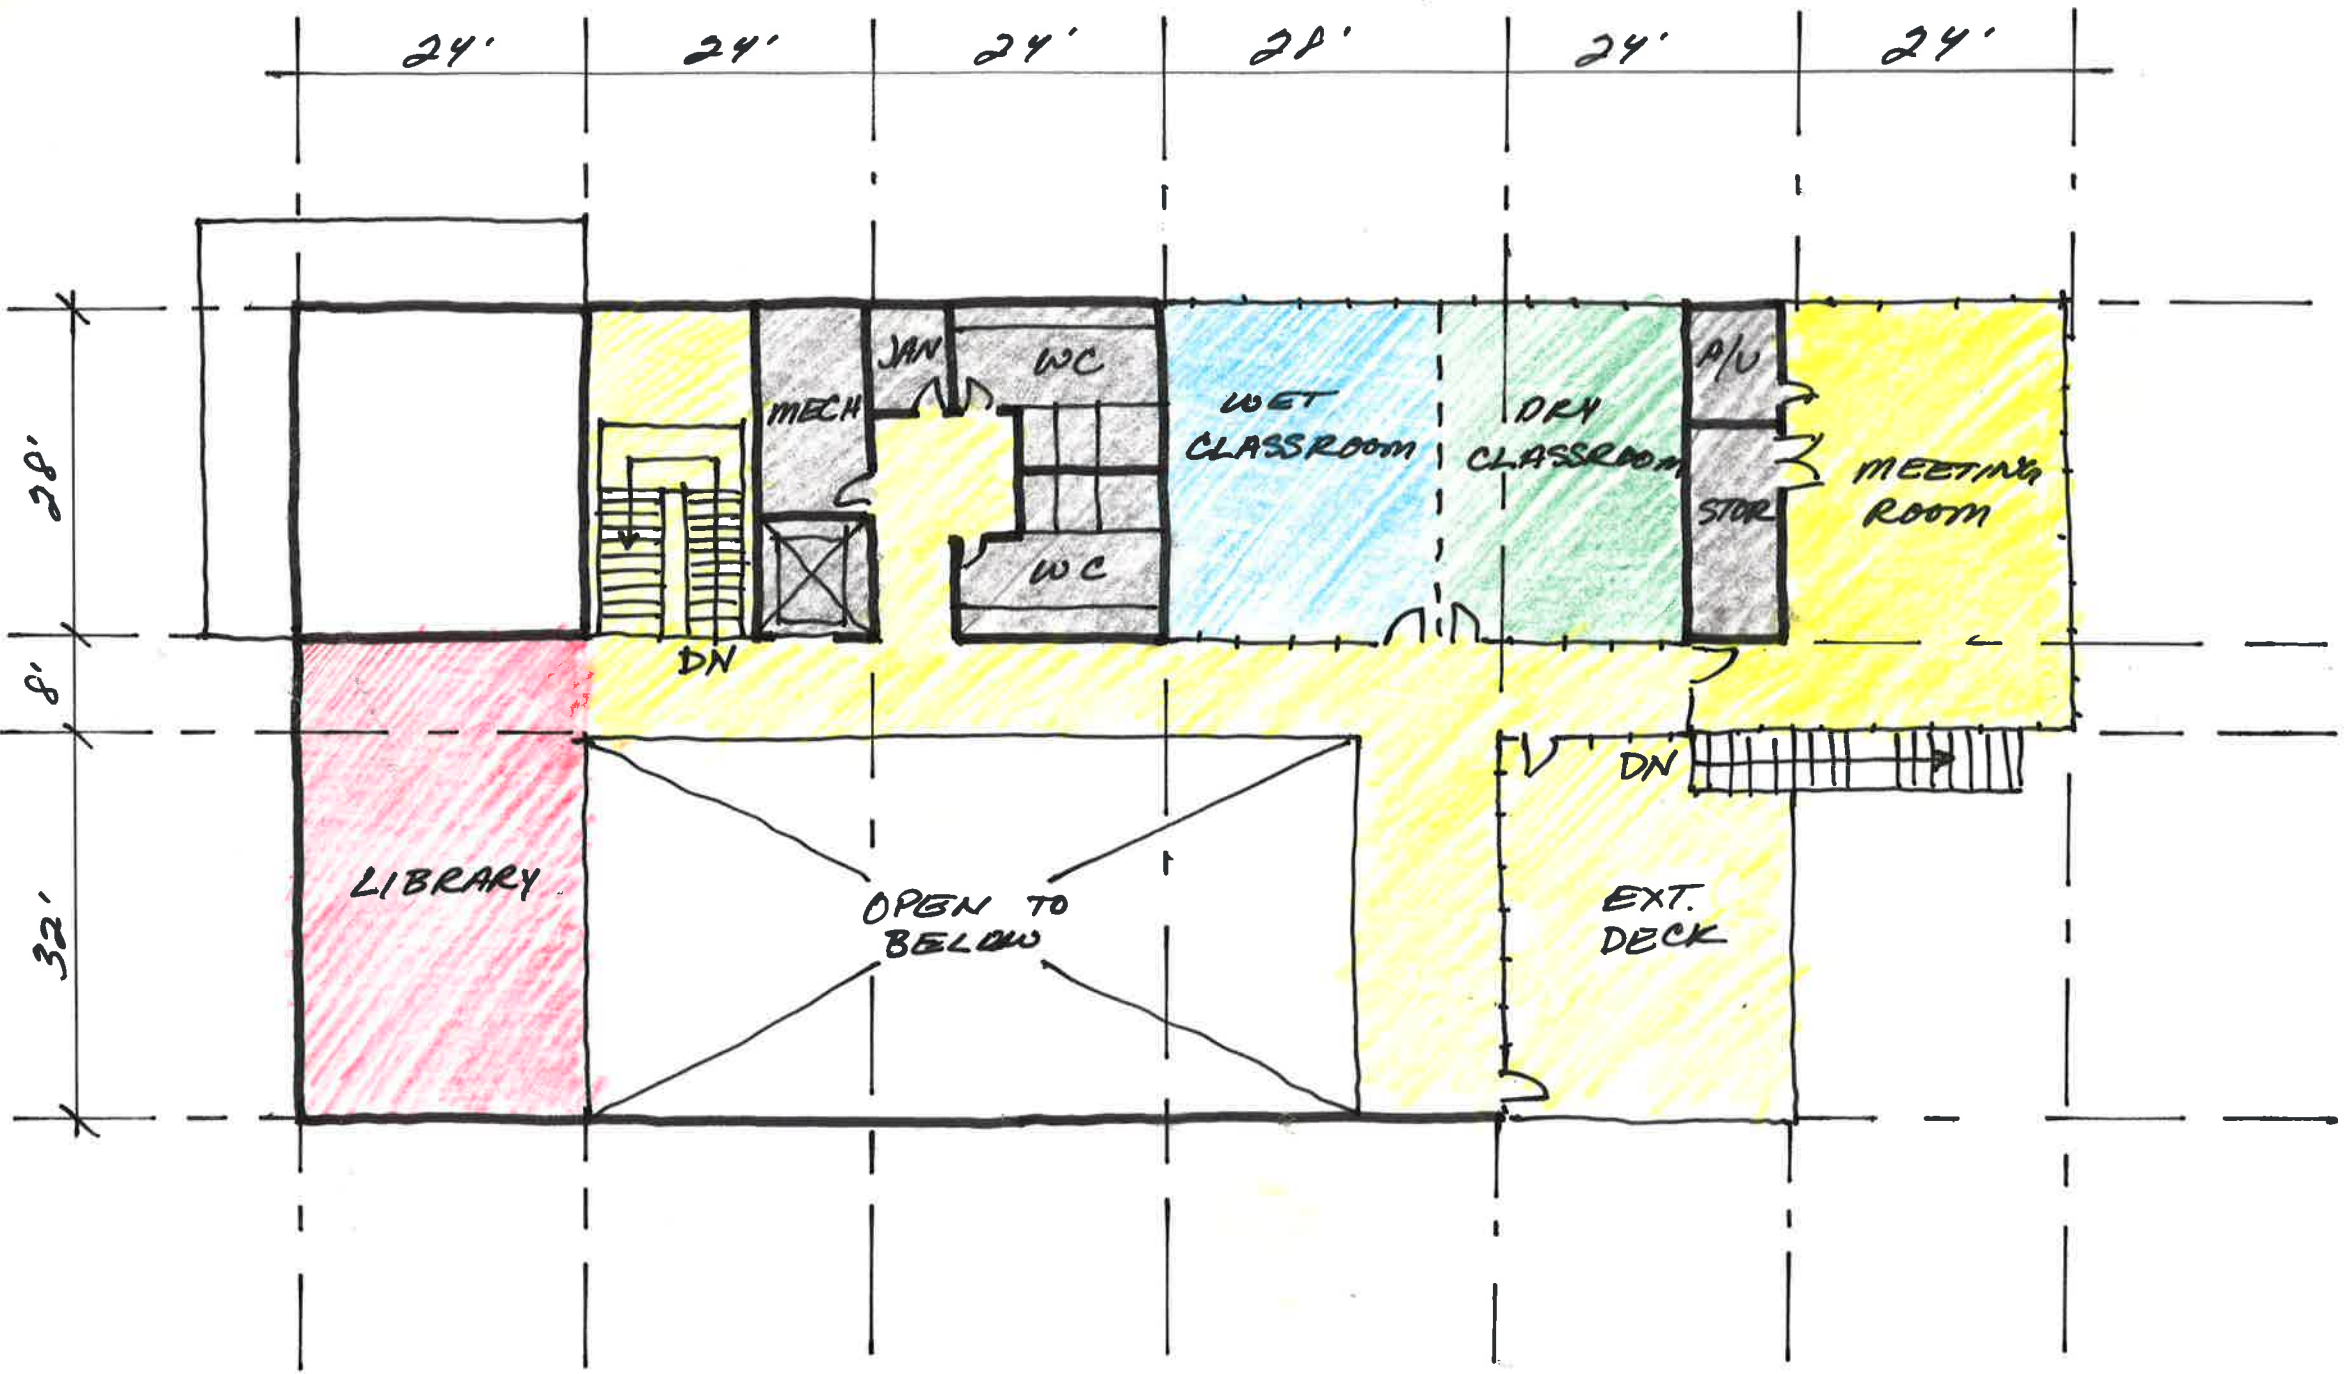


SCALE: 1/16"

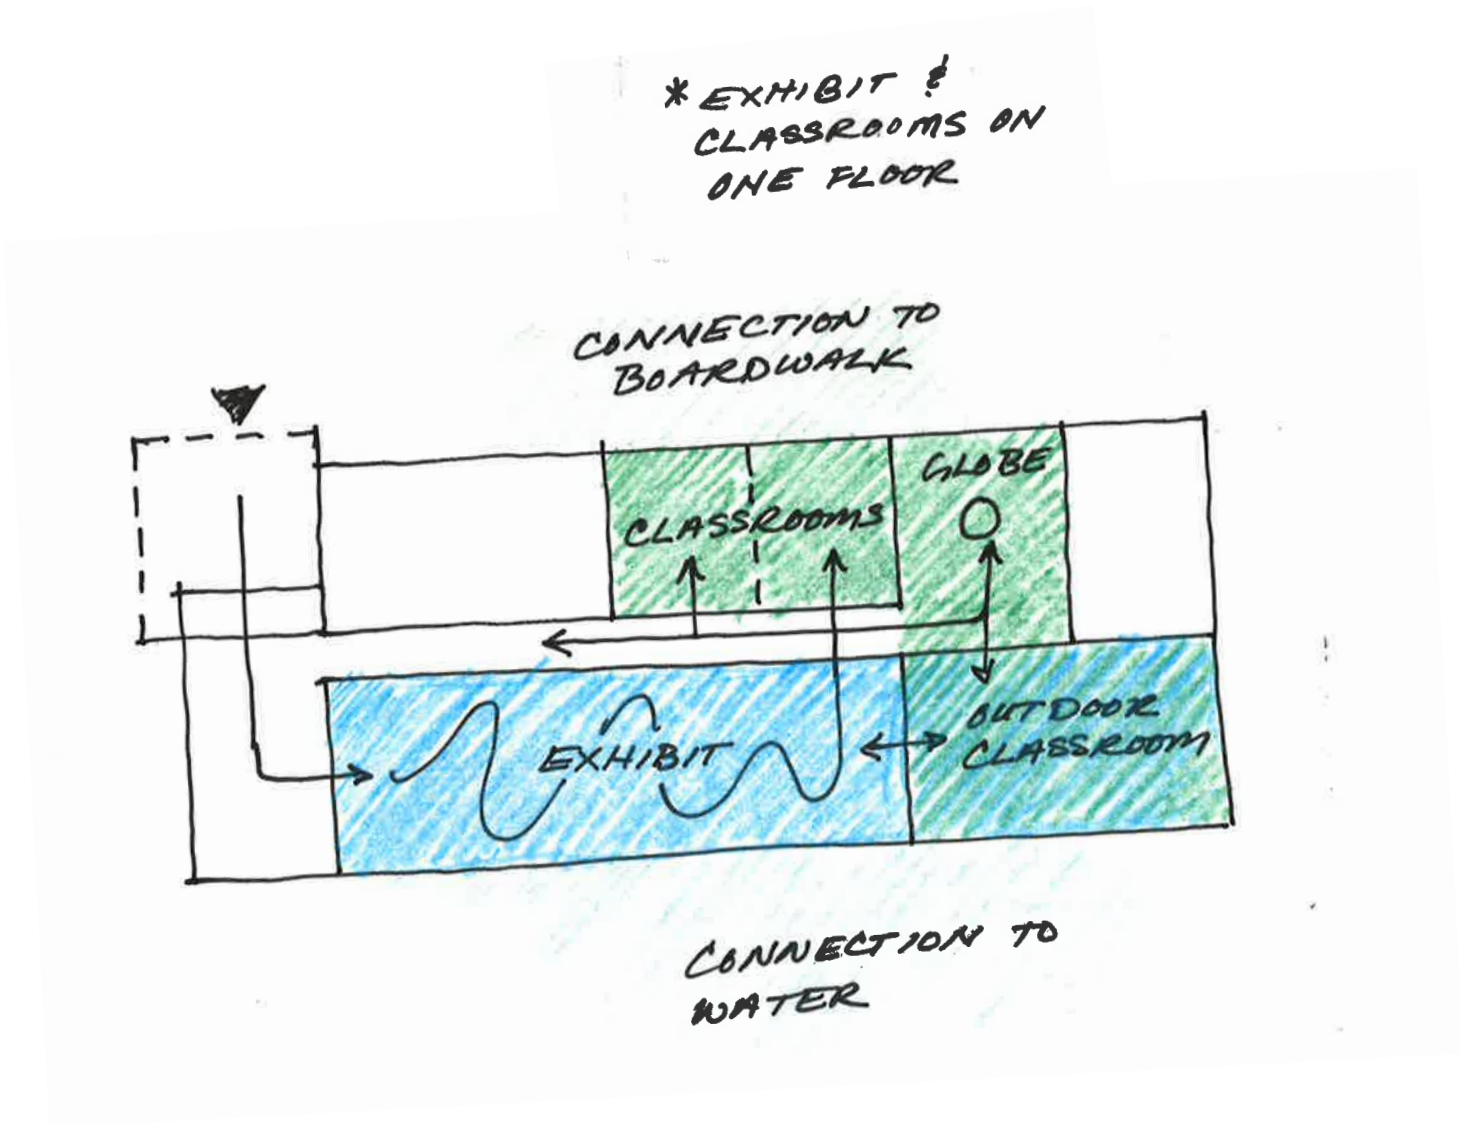


MAIN LEVEL	SQ FT
Shared Exhibits	4,936
Shared Educational Spaces	1,316
Shared Operations	1,002
Circulation and Bathrooms	1,422
TOTAL NET SQ FT	8,676
UPPER LEVEL	
Administration Space	1,316
Meeting and Library	2,693
Shared Operations	197
Circulation and Bathrooms	1,507
TOTAL NET SQ FT	5,713
TOTAL GROSS SQ FT	15,889

ENHANCED PROGRAM


GROUND FLOOR PLAN

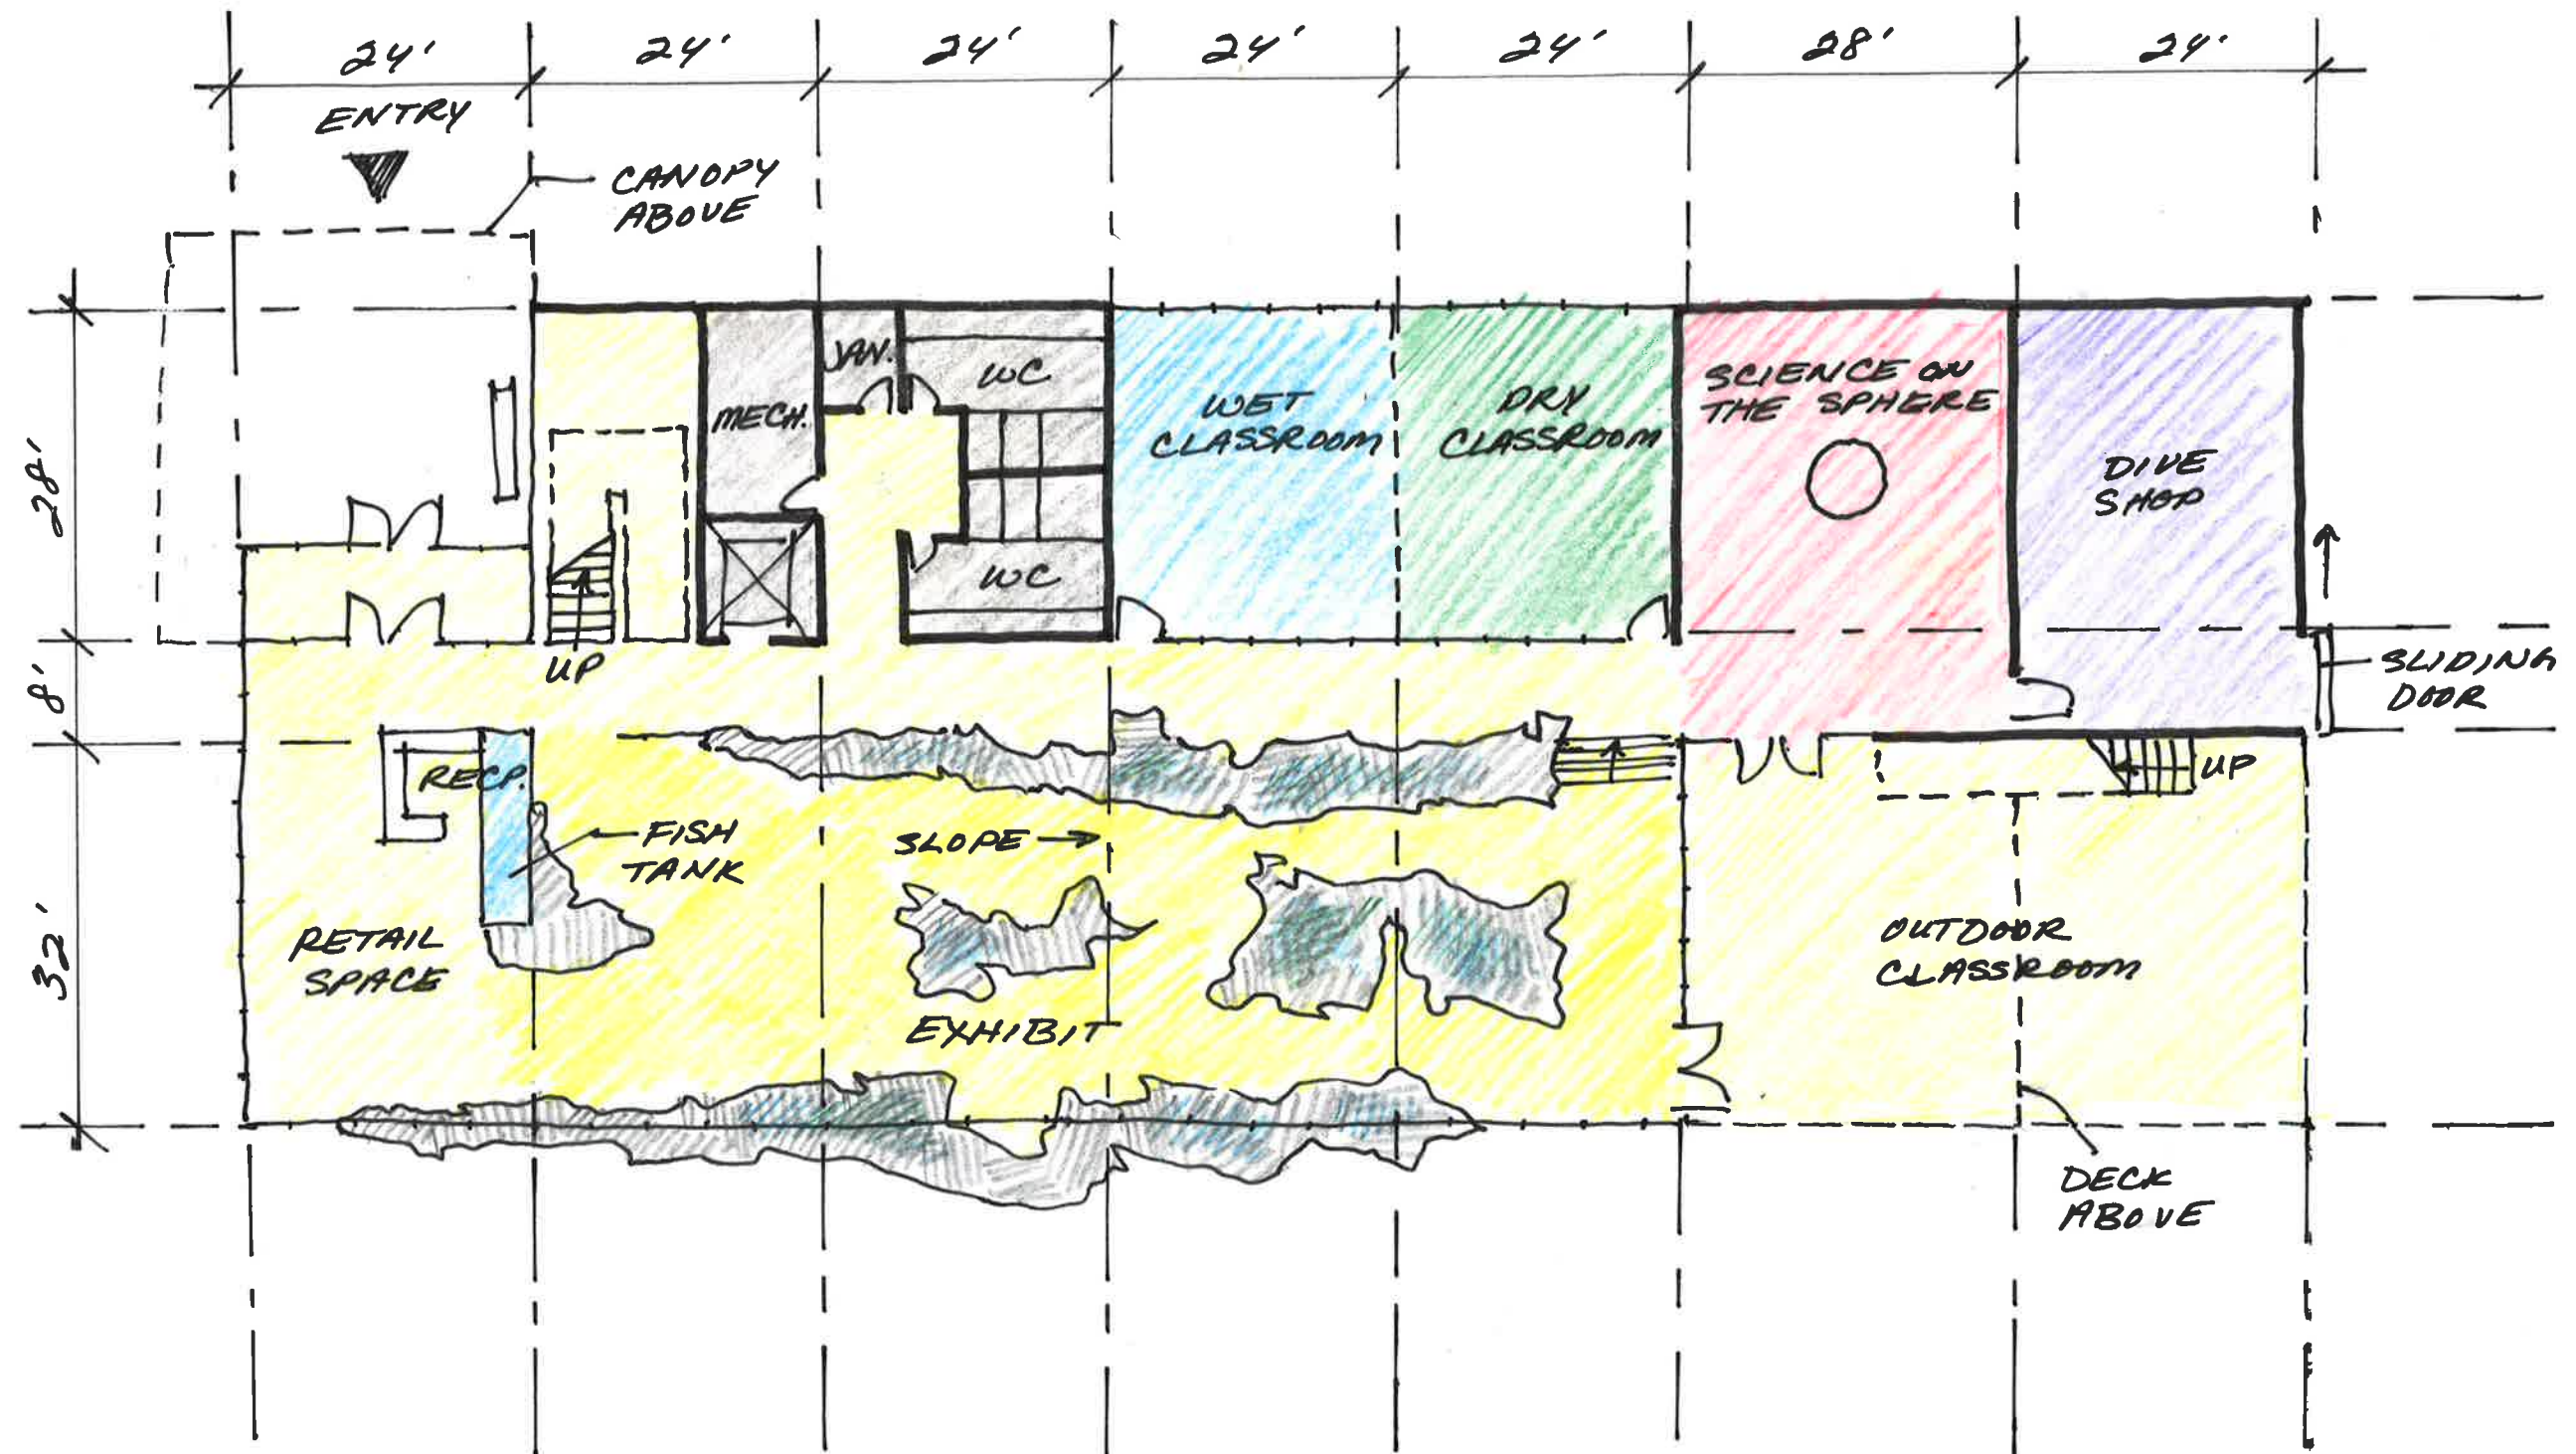



SCALE: 1/16"

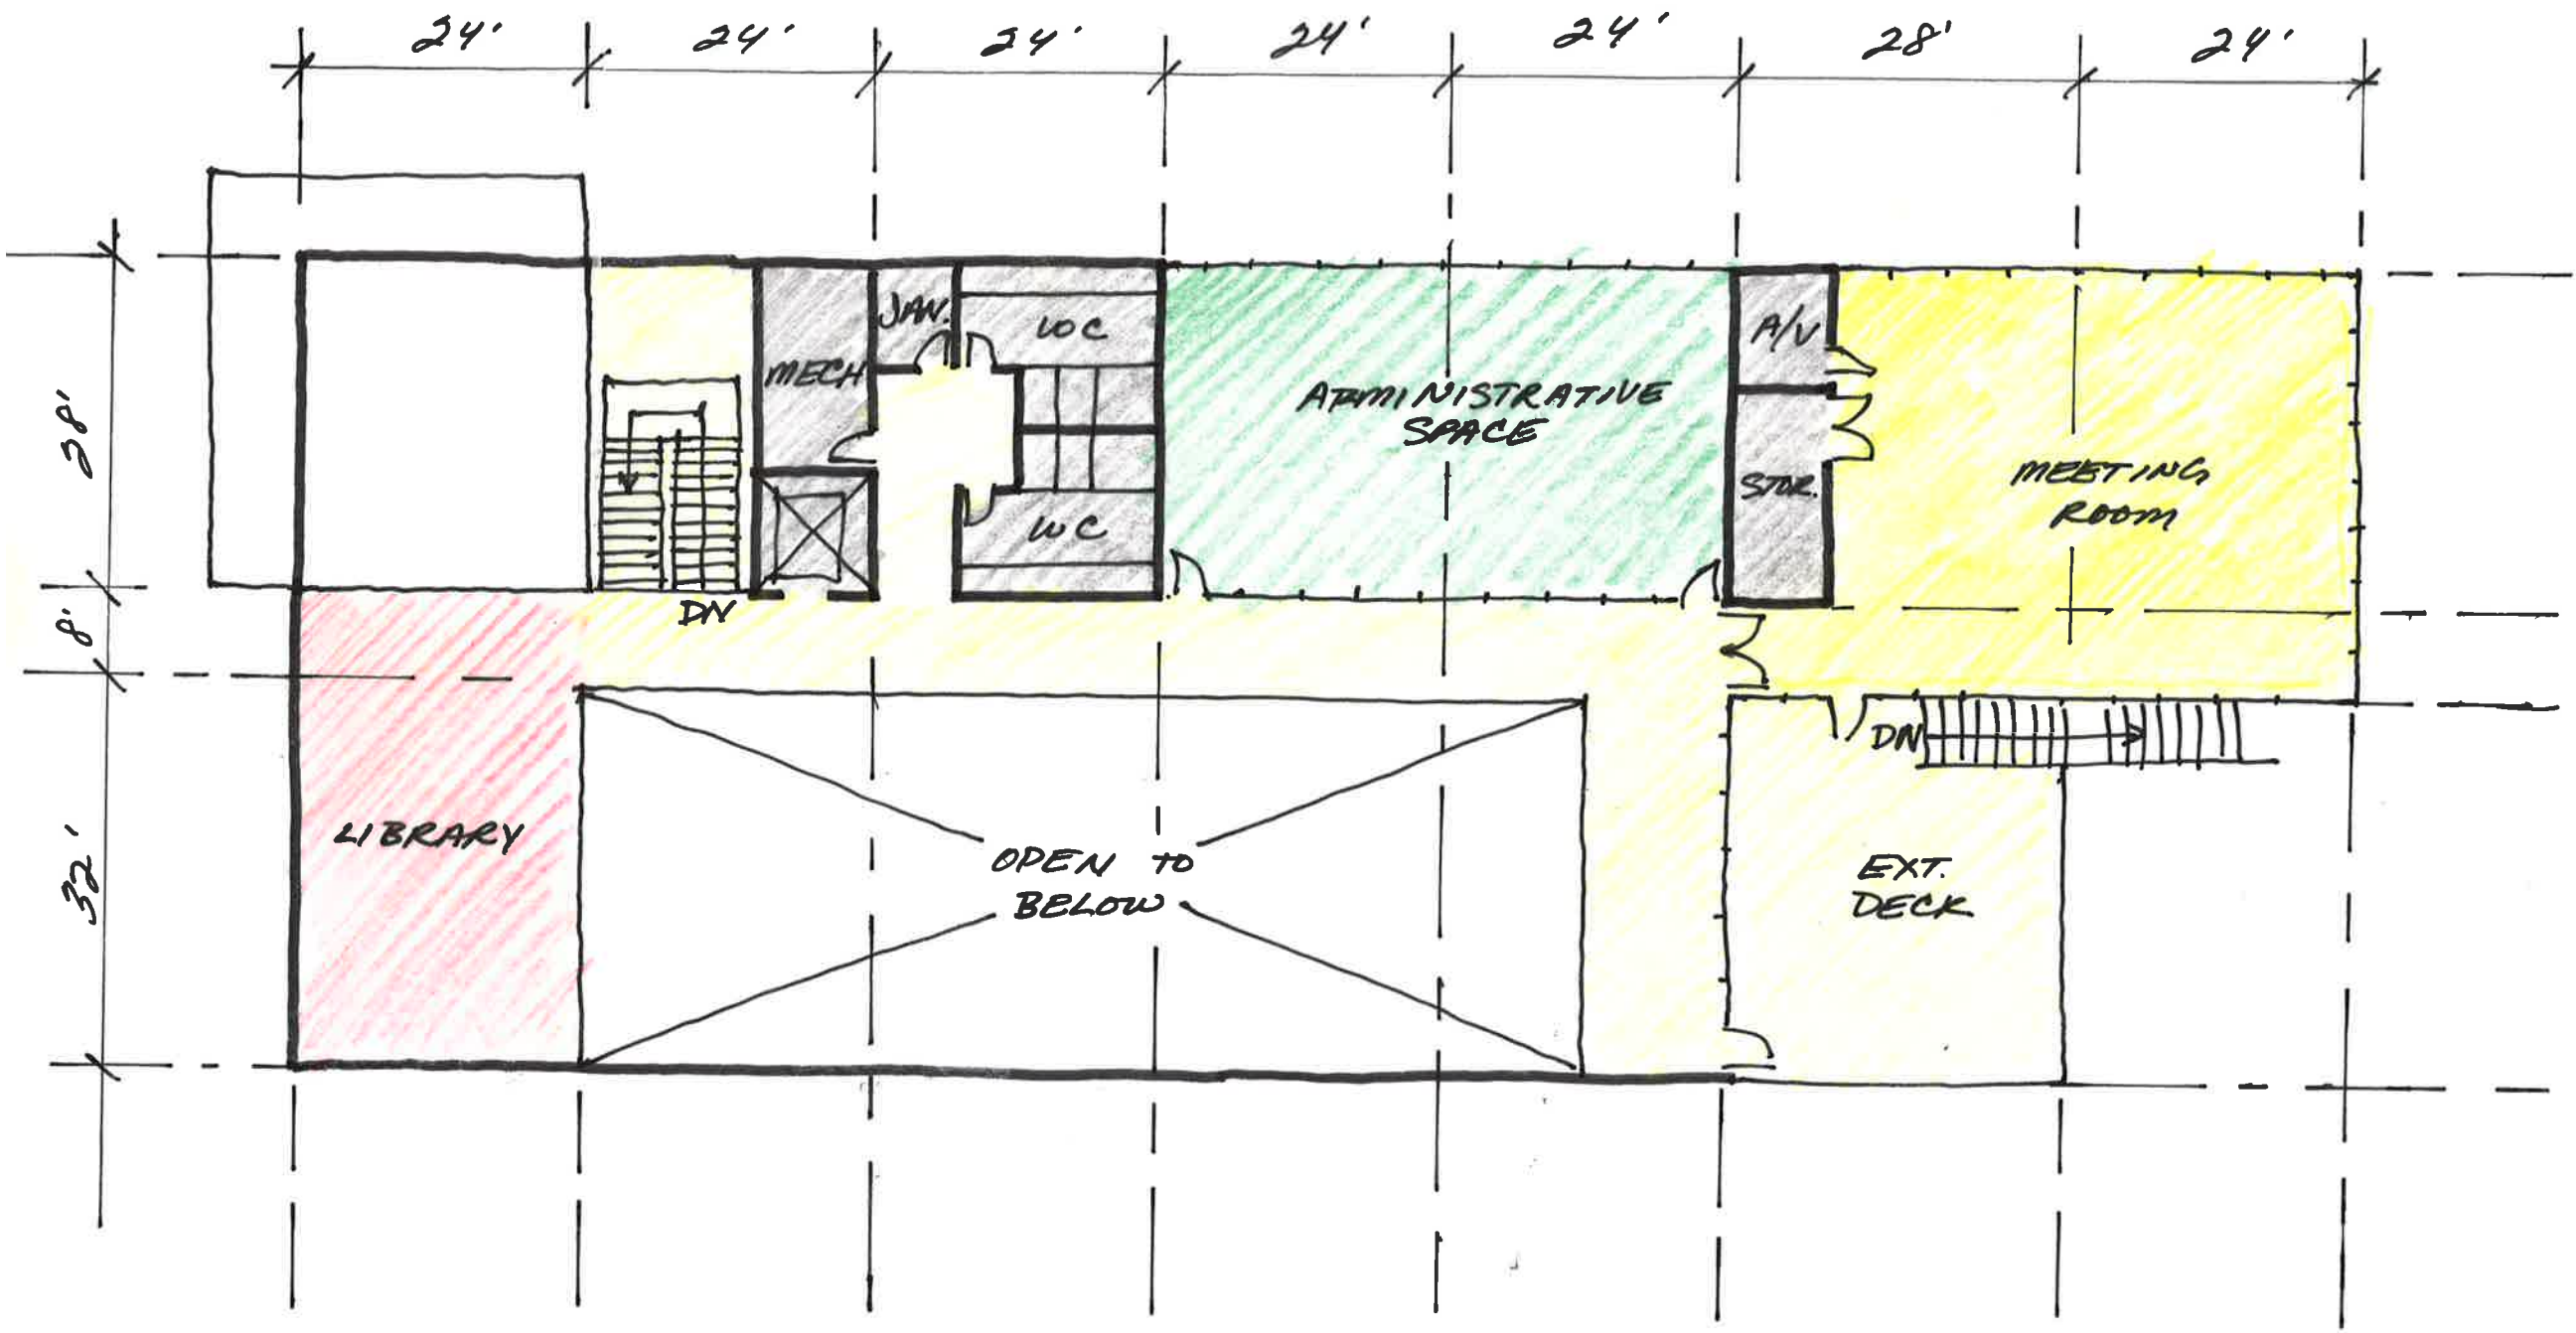



SCALE: 1/16"

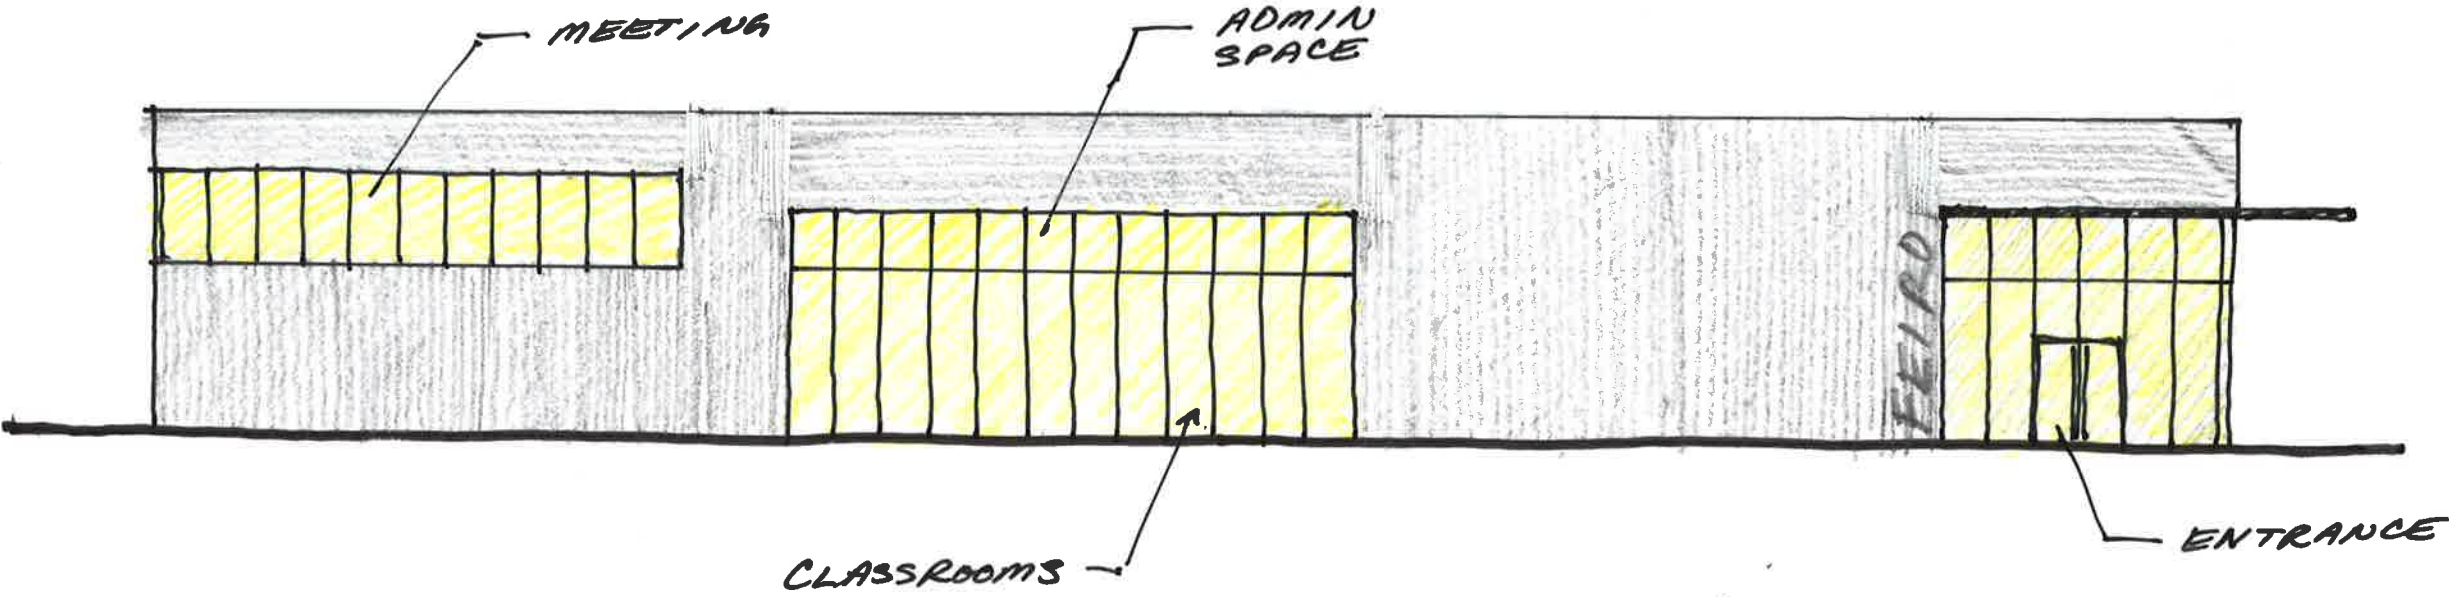


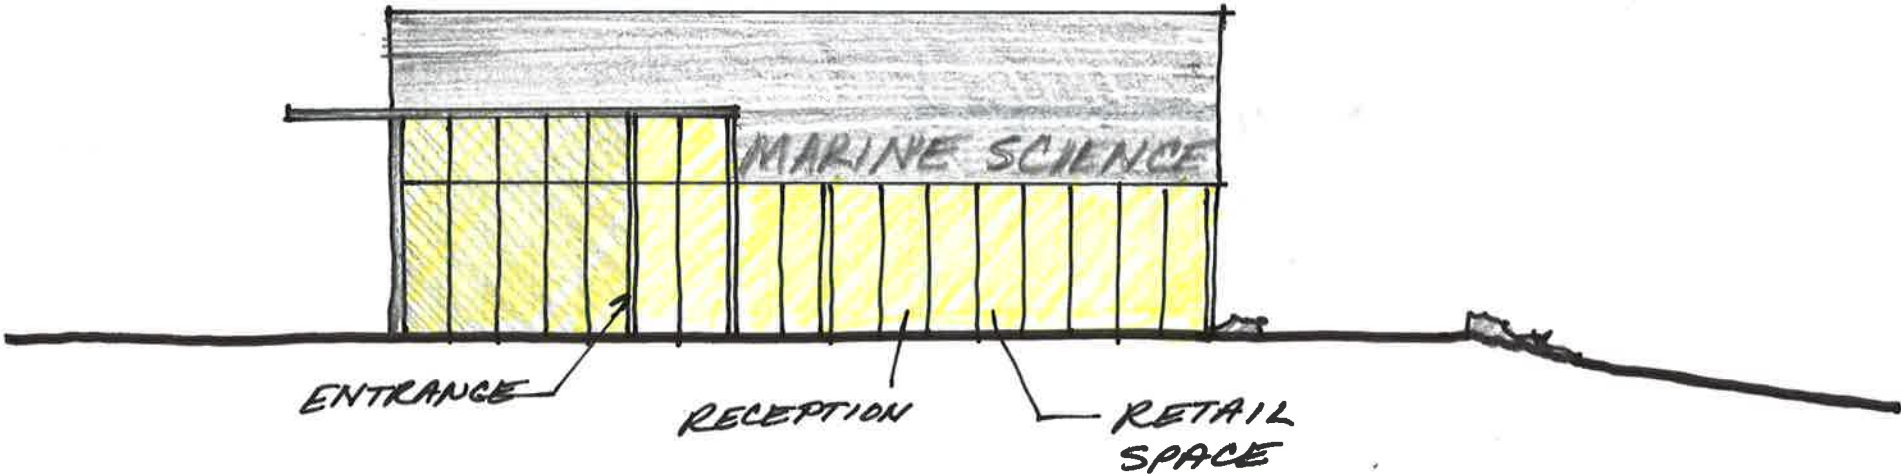

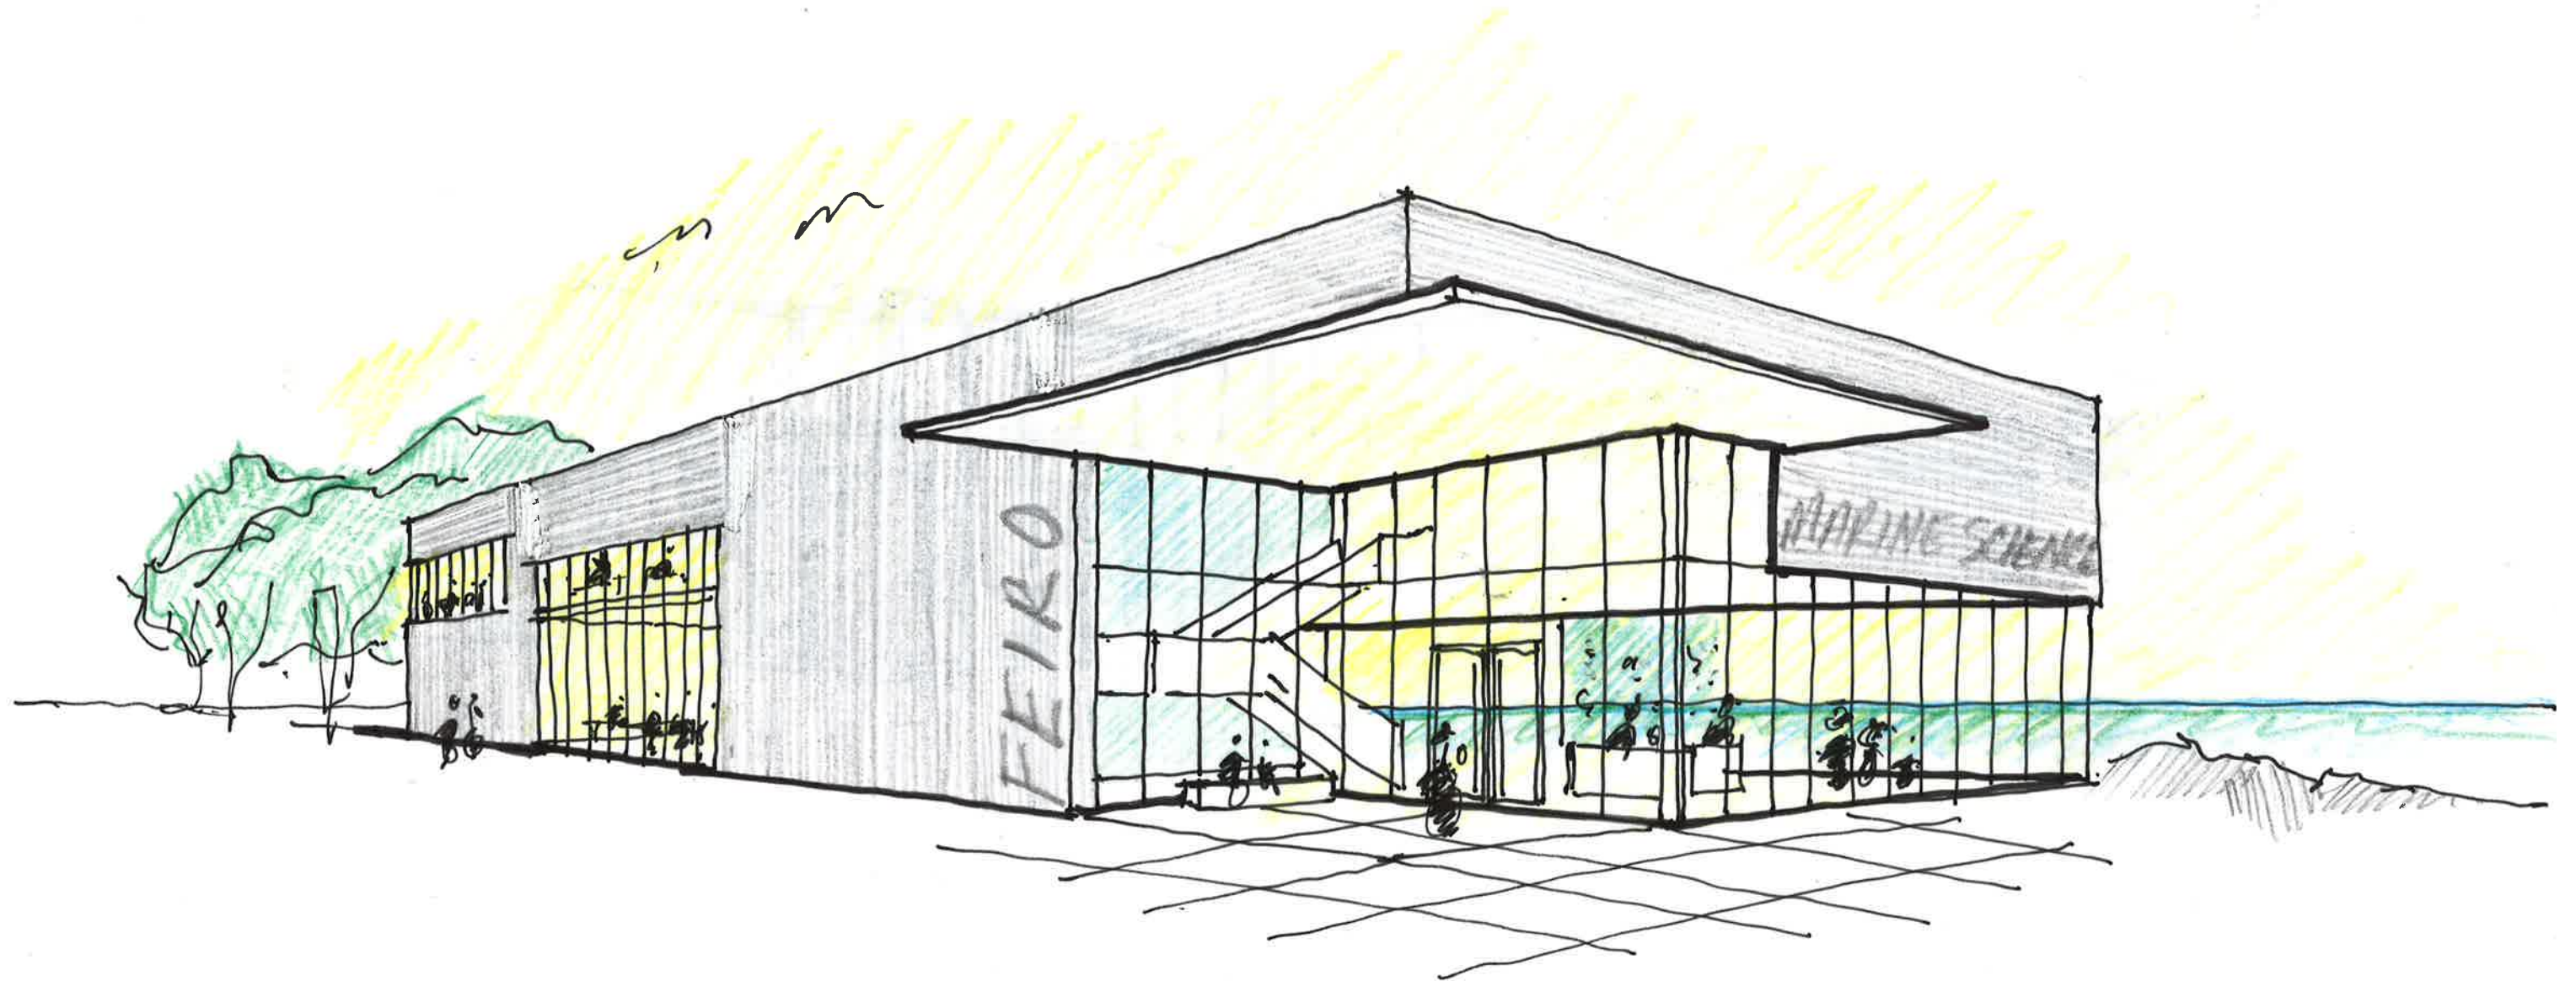


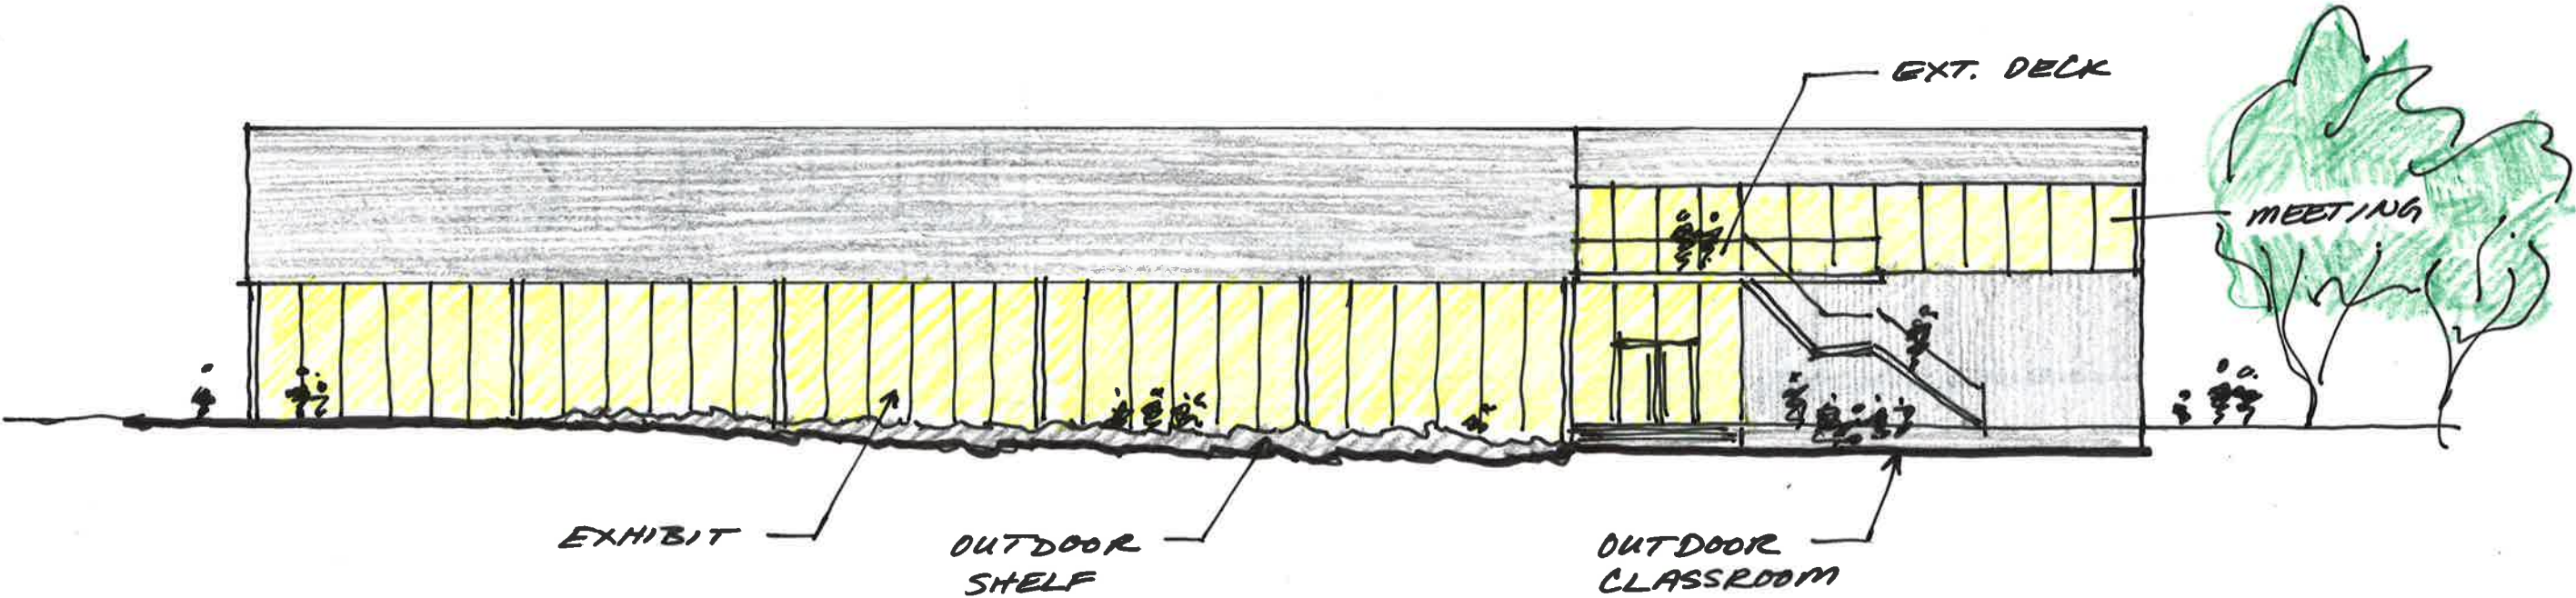

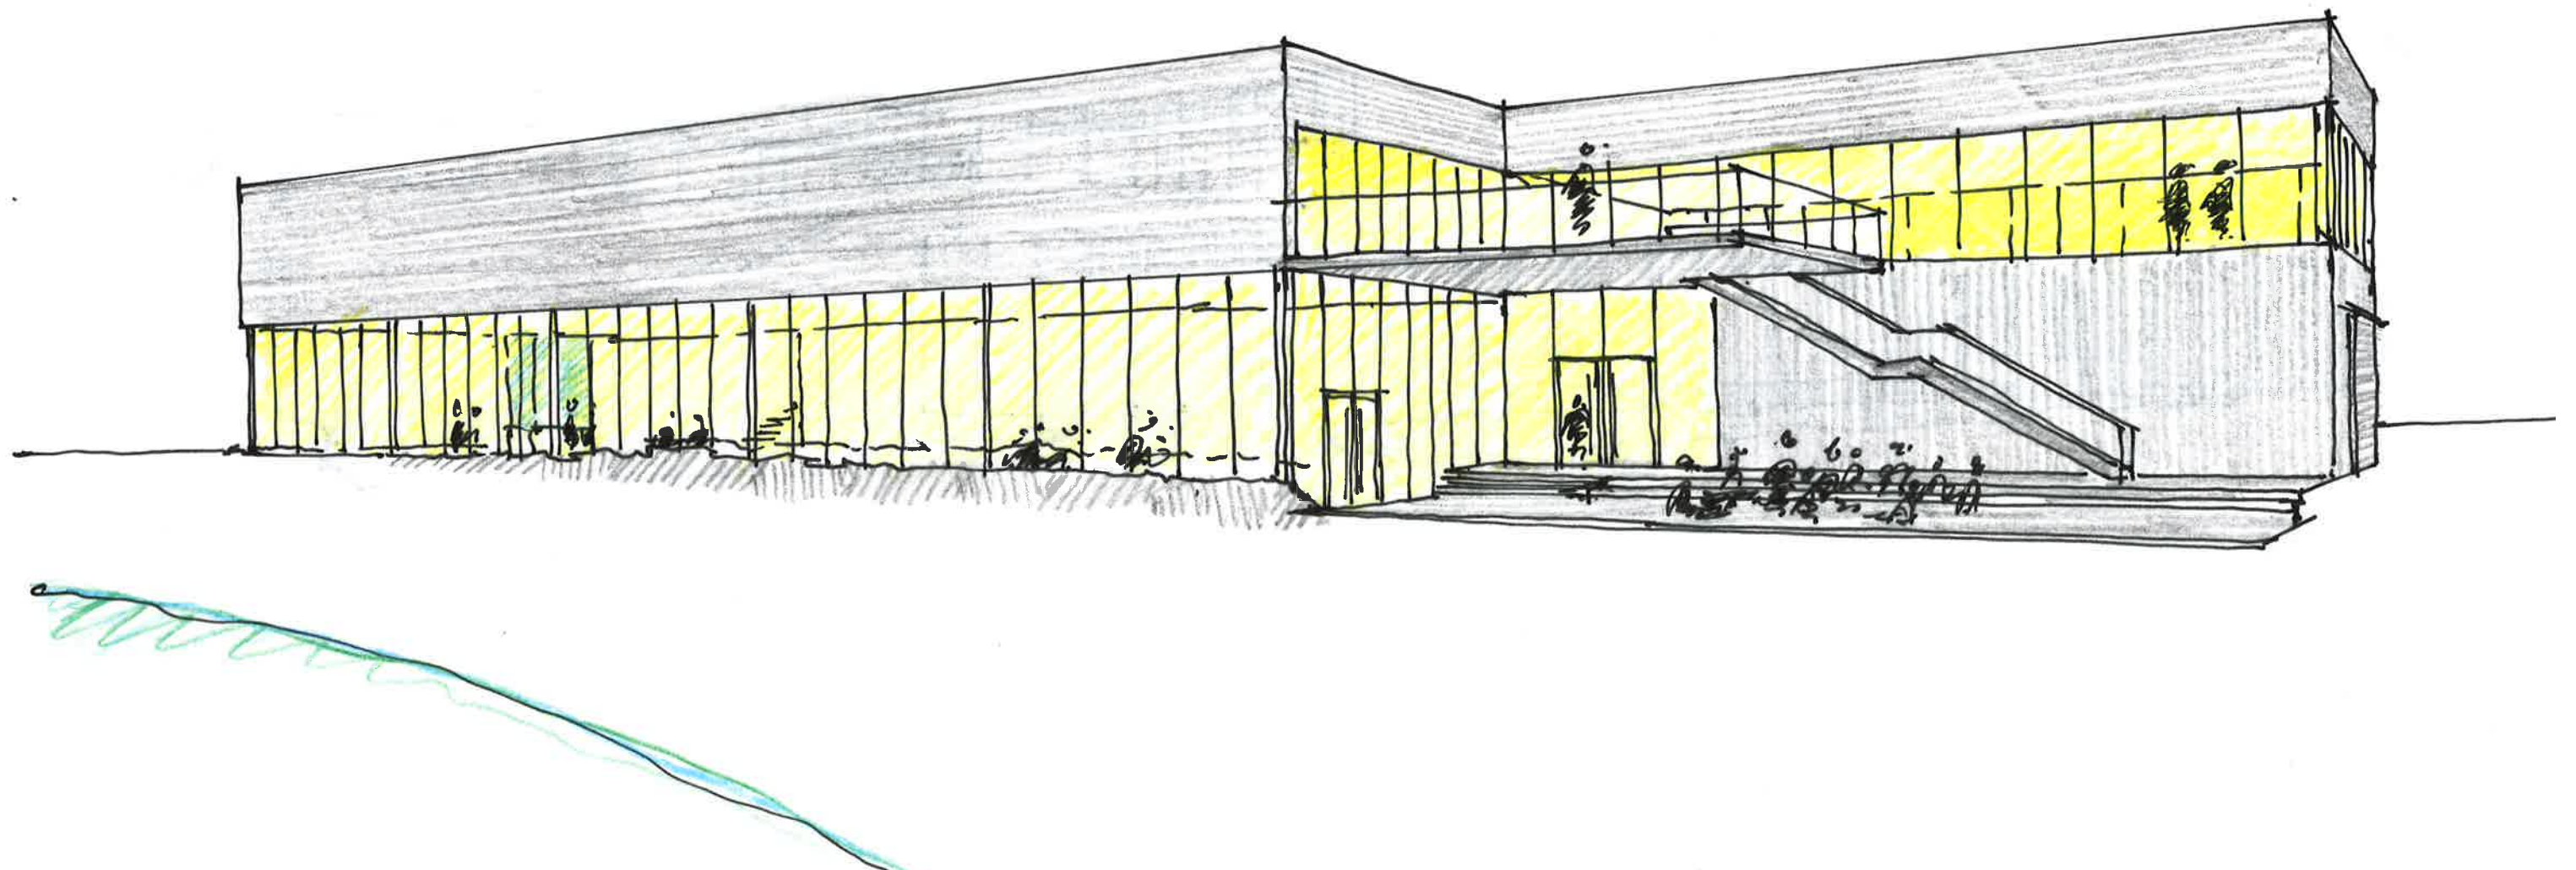


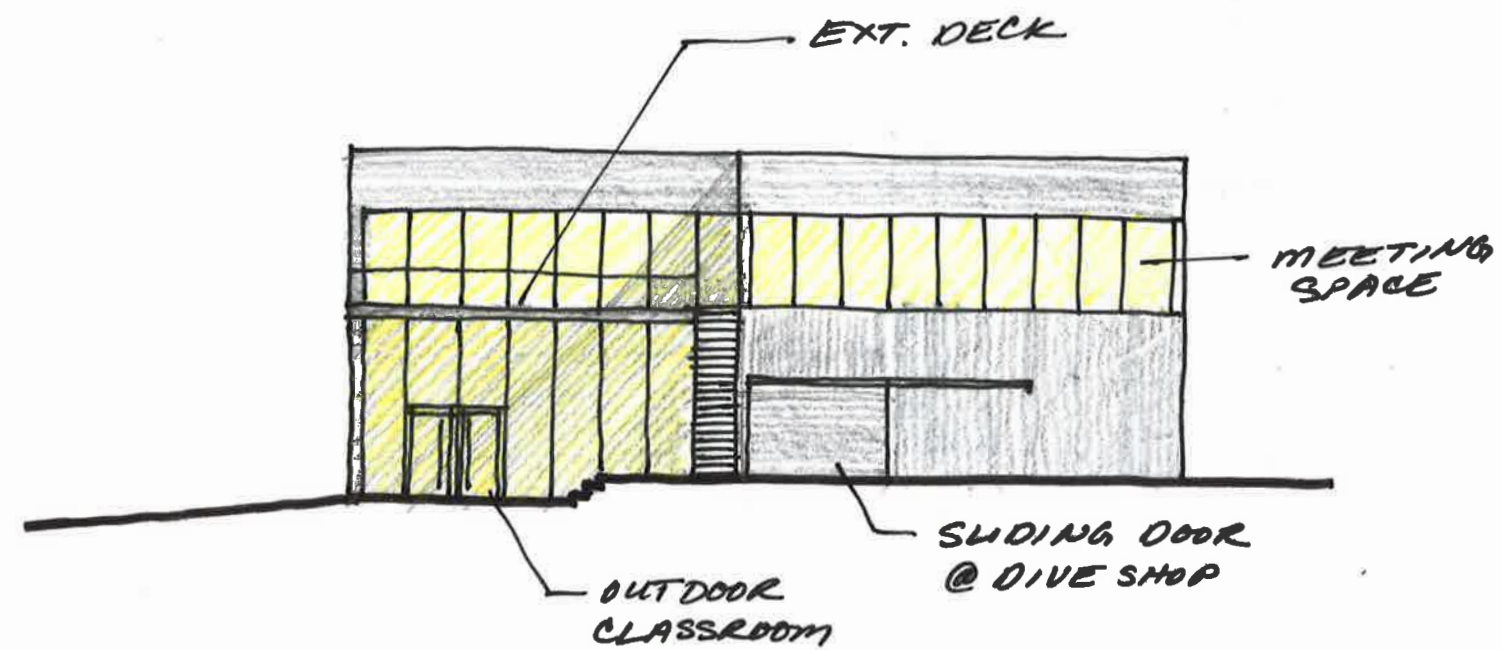


SECTION THROUGH MAIN STAIR

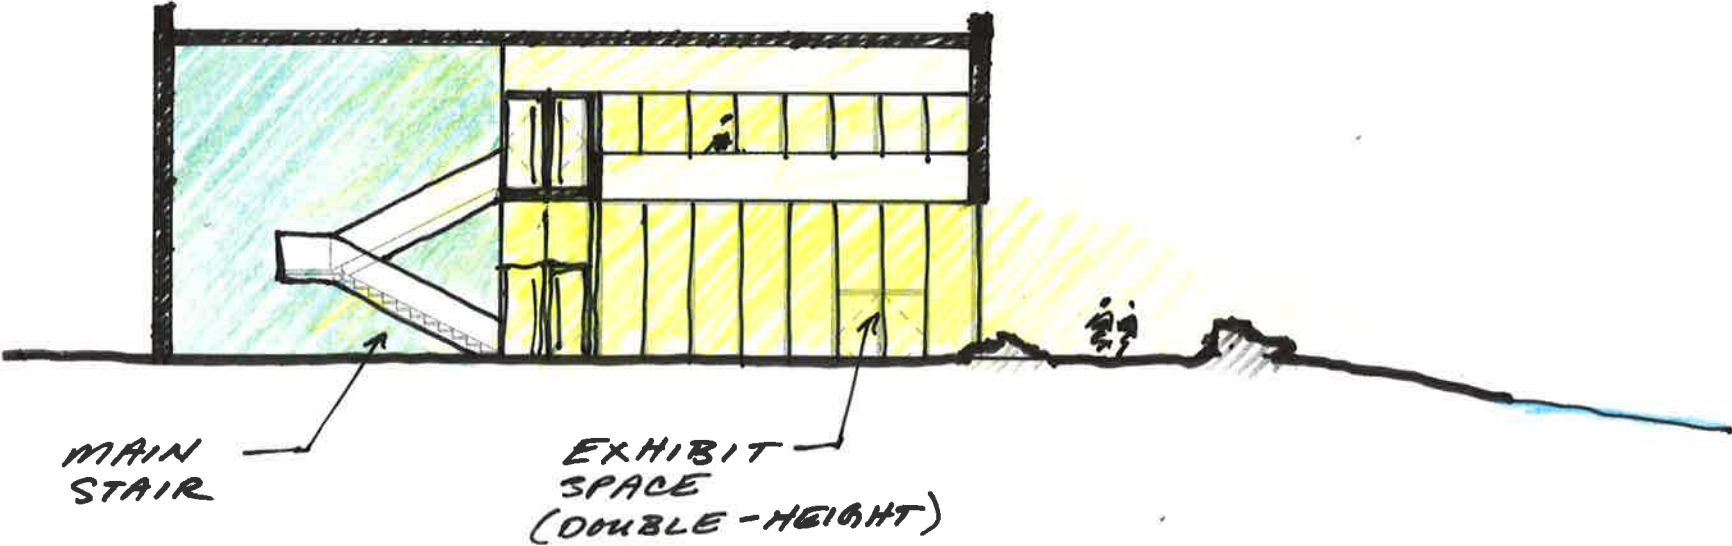


SECTION THROUGH EXHIBITION SPACE

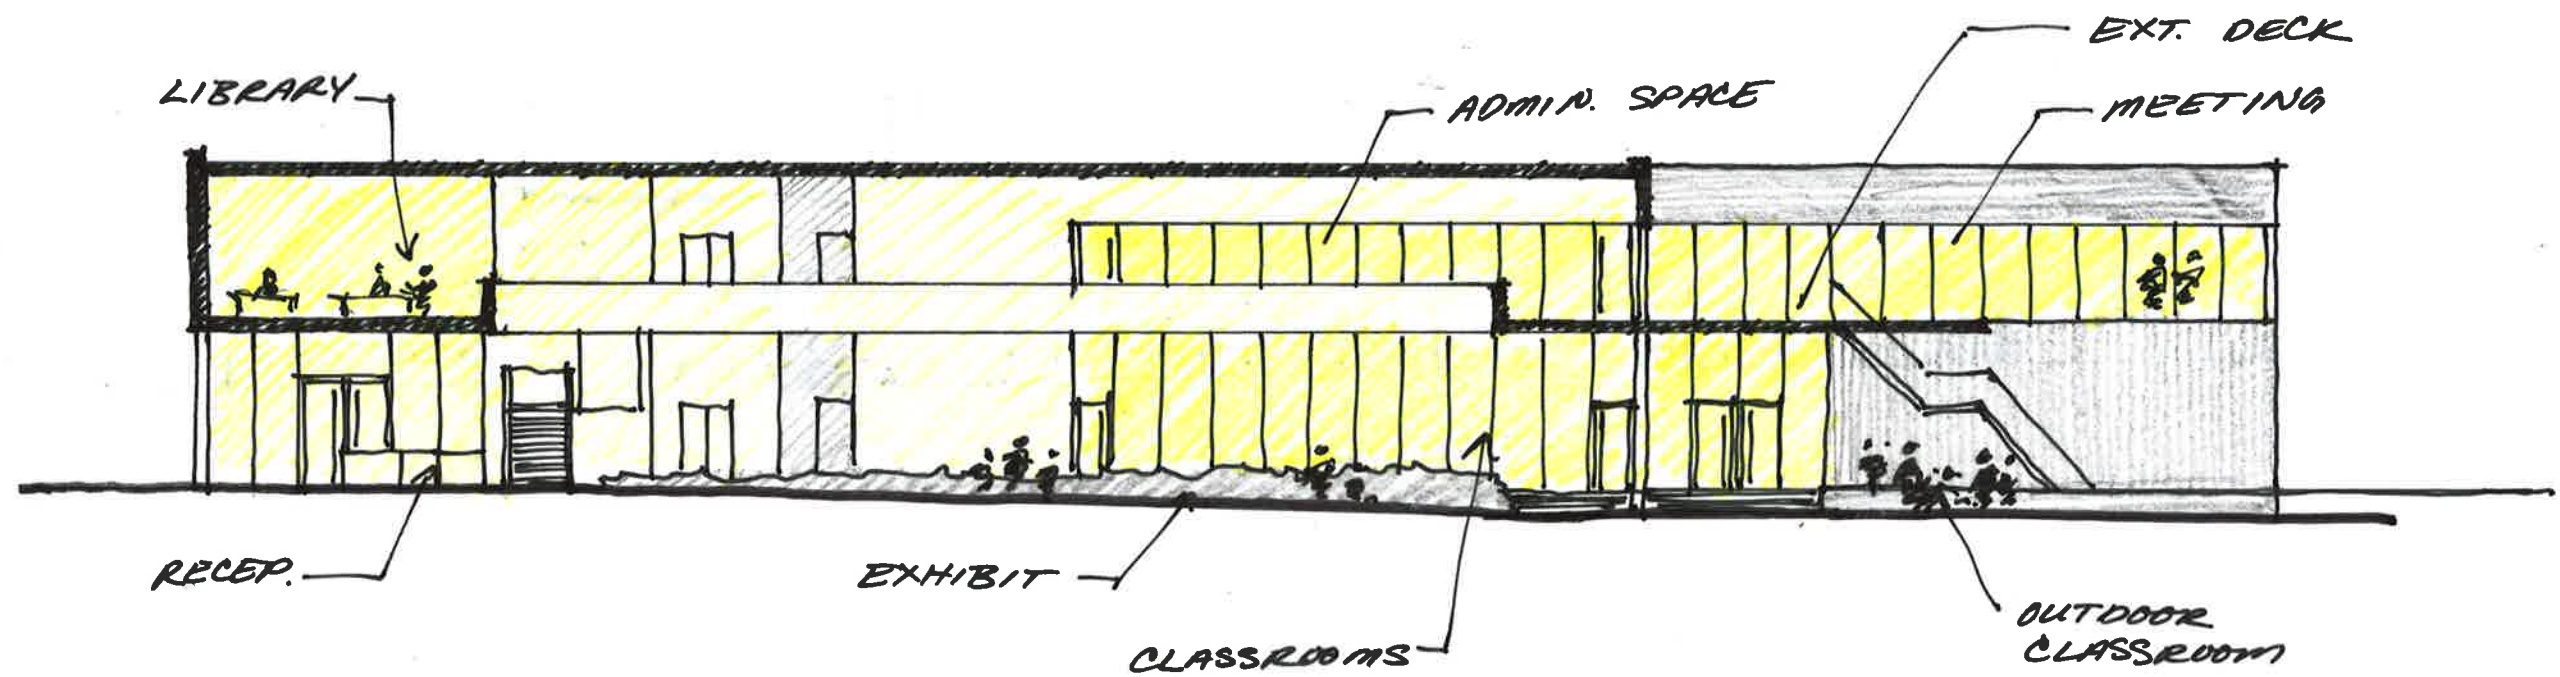

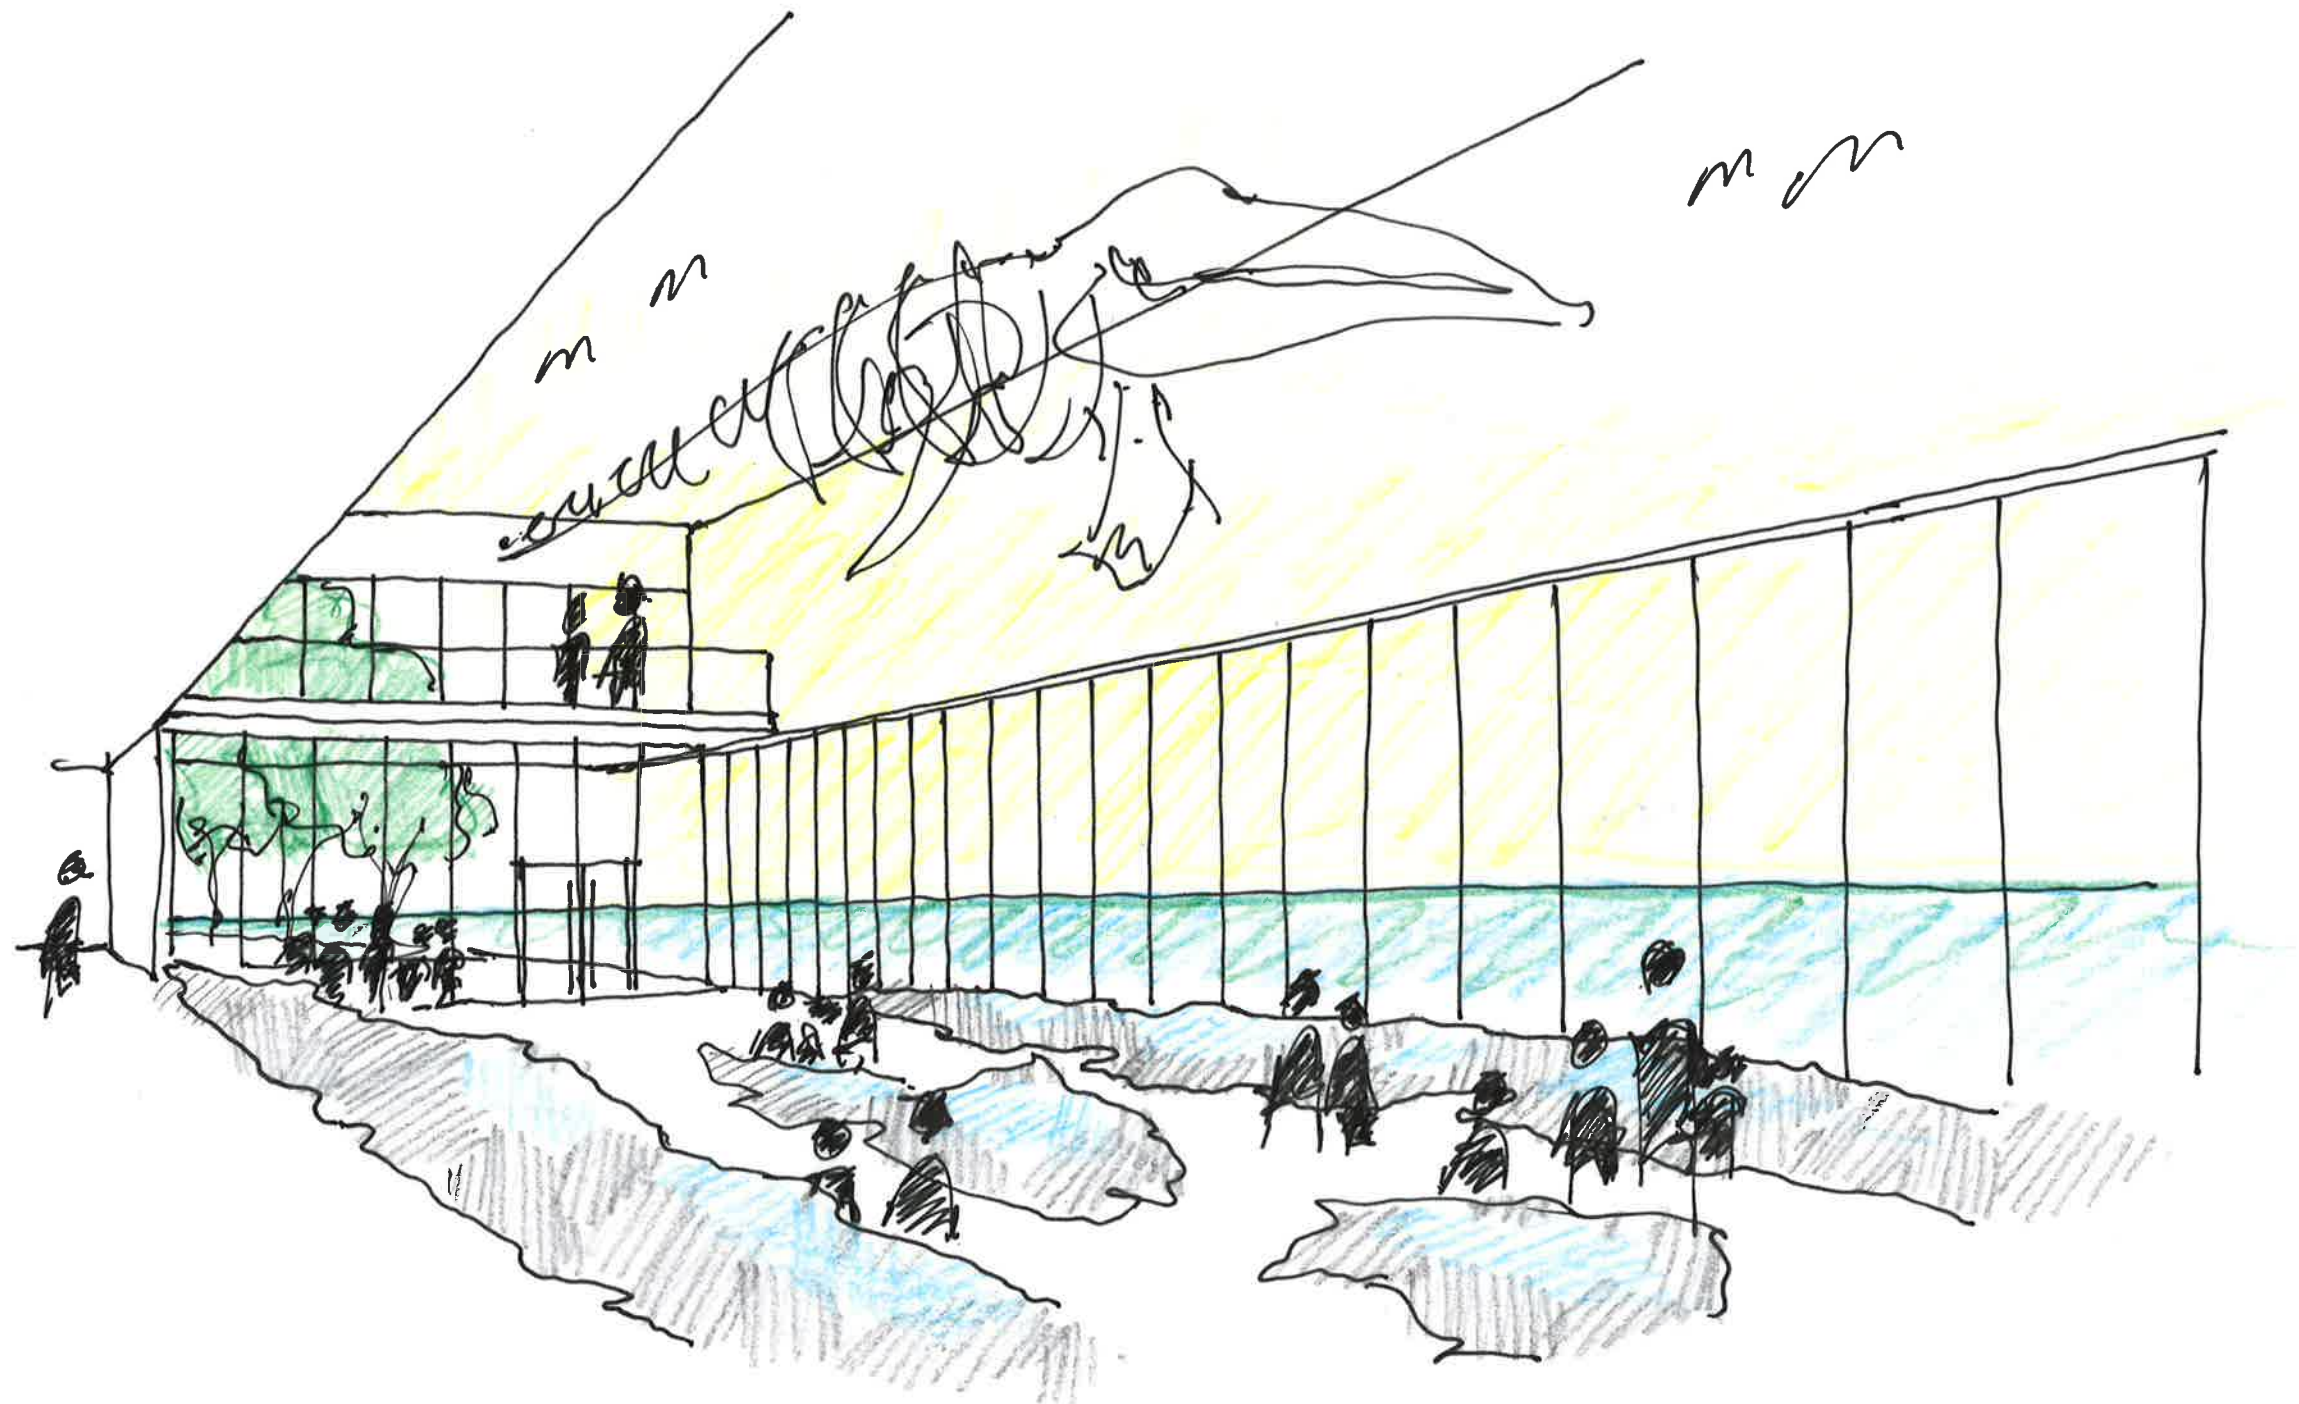

EXHIBITION PERSPECTIVE

LOOKING TOWARDS RECEPTION

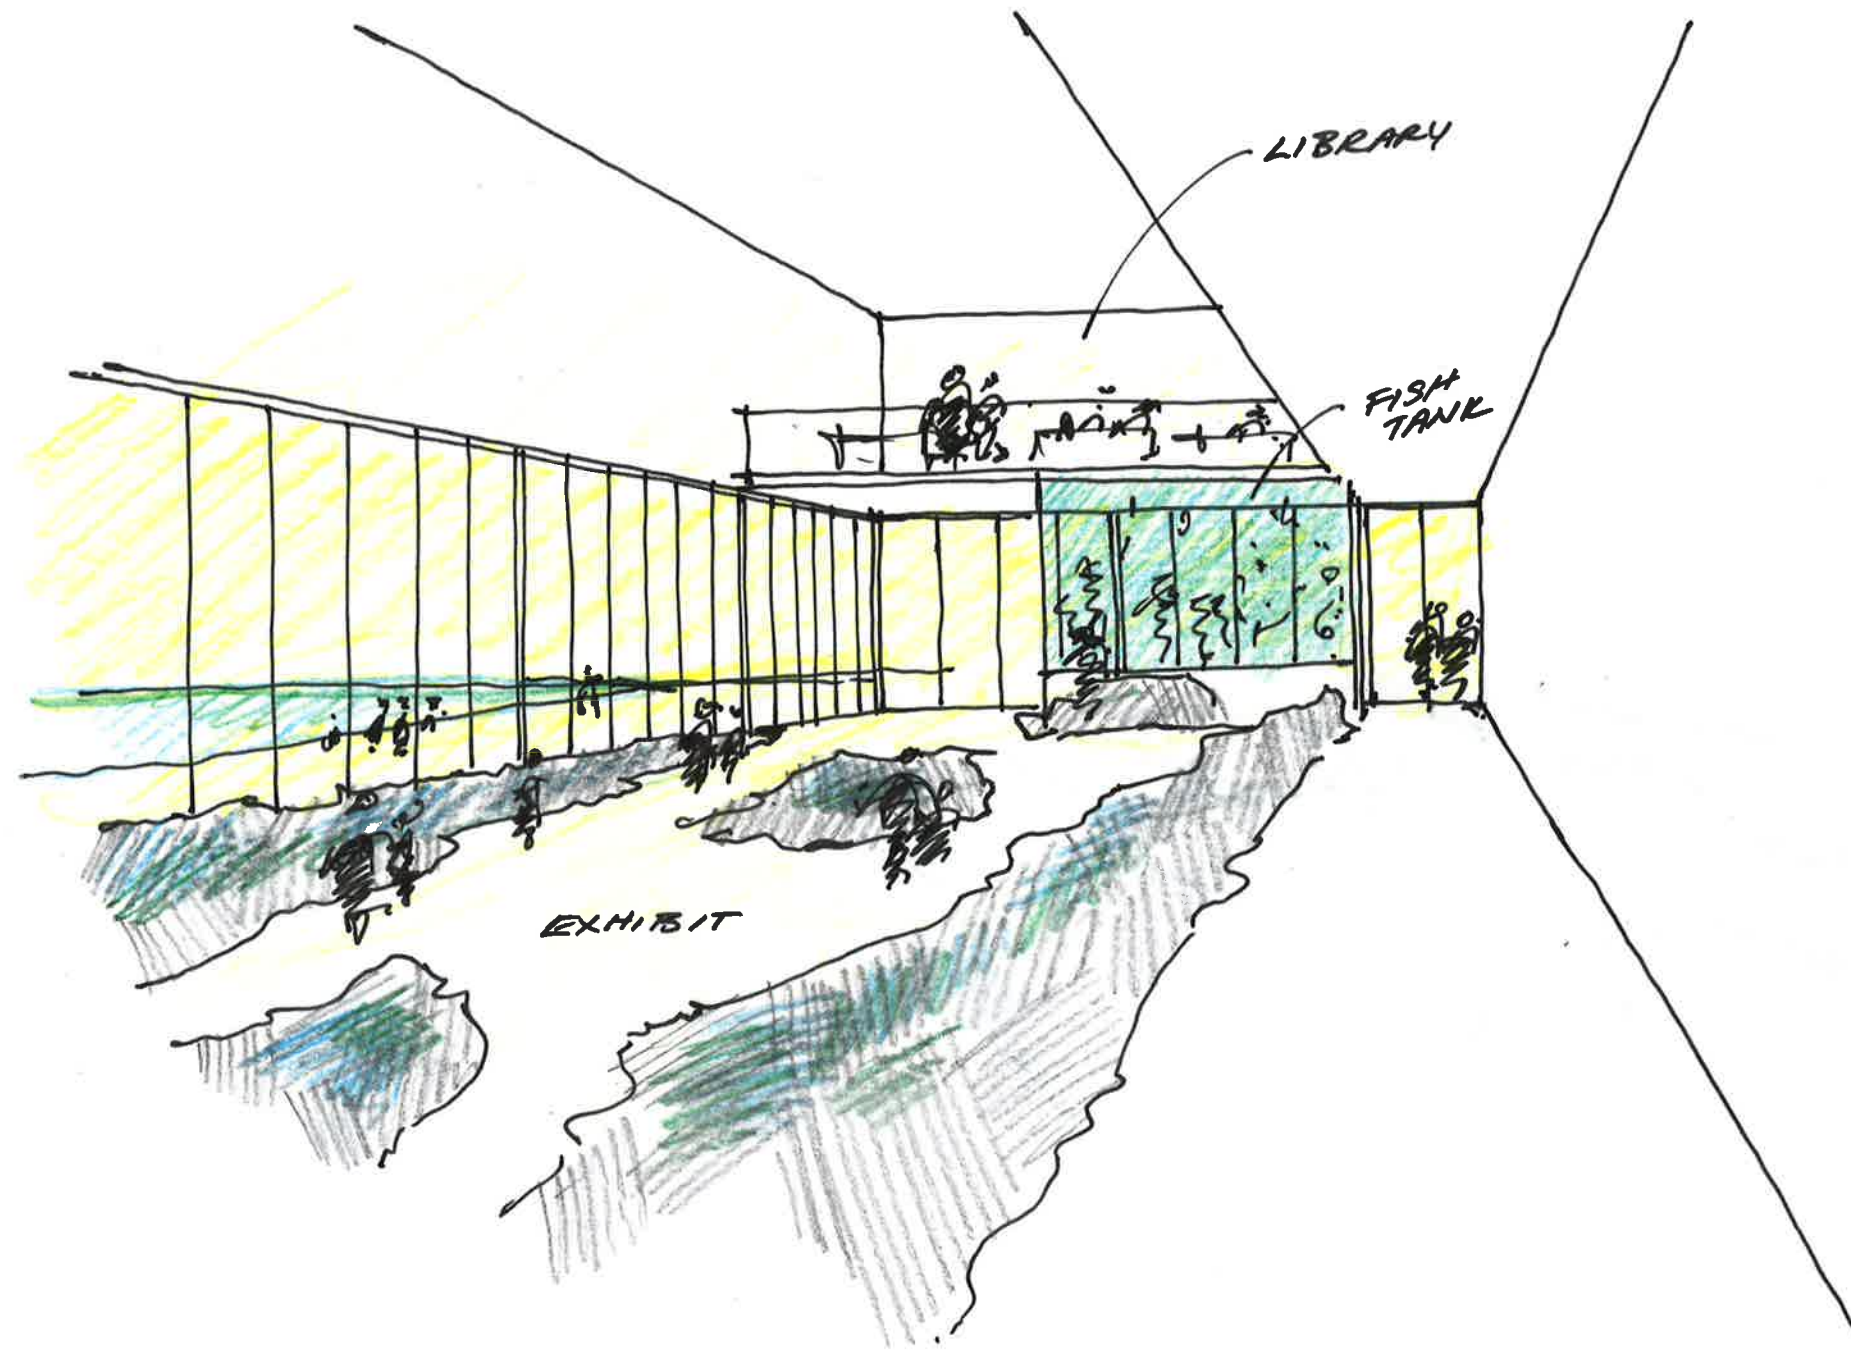

SECTION THROUGH ADMIN SPACE AND CLASSROOMS



